




GROUND FLOOR PLAN

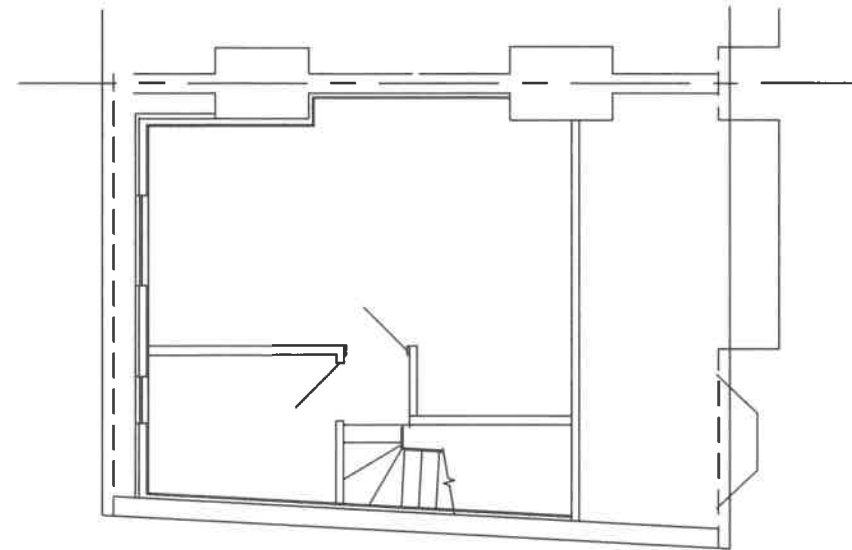

LOFT FLOOR PLAN

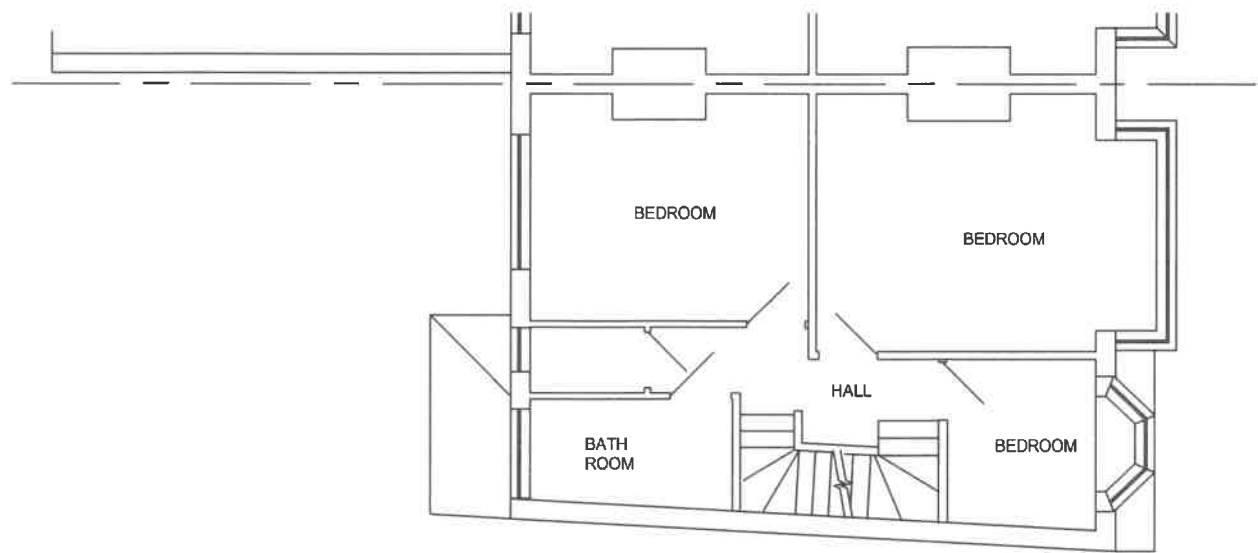

FIRST FLOOR PLAN

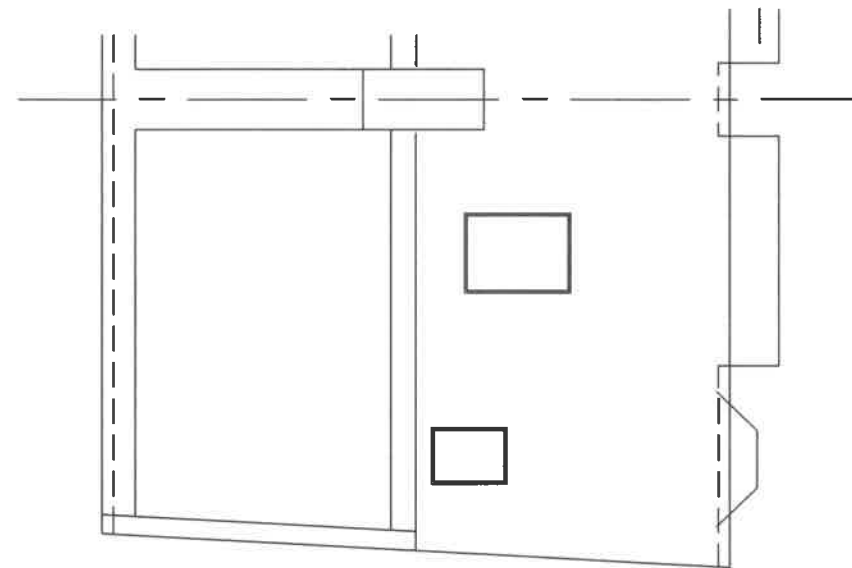

ROOF PLAN




Suffix	Revision	Date
KLF STRUCTURAL DESIGN LIMITED Consulting Engineers SBC House Wallington SM6 7AH 020 8619 0359 KLF_Structural_Design@yahoo.com		
Job 91 HOWARD ROAD LONDON SE25		
Title EXISTING PLANS		
Drawn TM	Date MAY 21	Checked Date Scale 1:100 @ A3
Sheet Size A3		Sheet No. 21063/A01
Revision		




FRONT ELEVATION



REAR ELEVATION

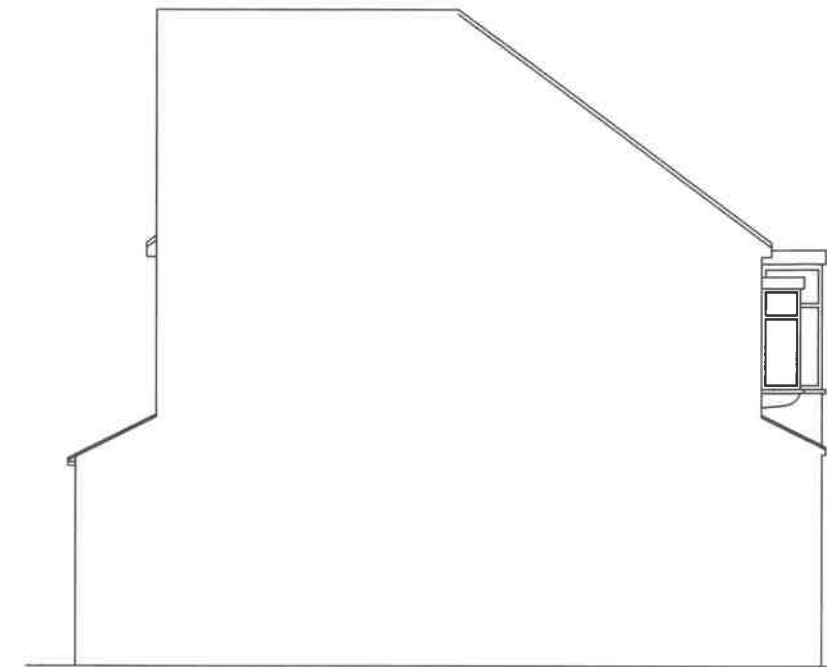

SIDE ELEVATION

 

Suffix	Revision	Date		
KLF STRUCTURAL DESIGN LIMITED Consulting Engineers SBC House Wallington SM6 7AH 020 8619 0359 KLF_Structural_Design@yahoo.com ©				
Job 91 HOWARD ROAD LONDON SE25				
Title EXISTING ELEVATIONS				
Drawn TM	Date MAY 21	Checked	Date	Scale 1:100 @ A3
Sheet Size A3		Sheet No. 21063/A02		
Revision				