




GROUND FLOOR PLAN

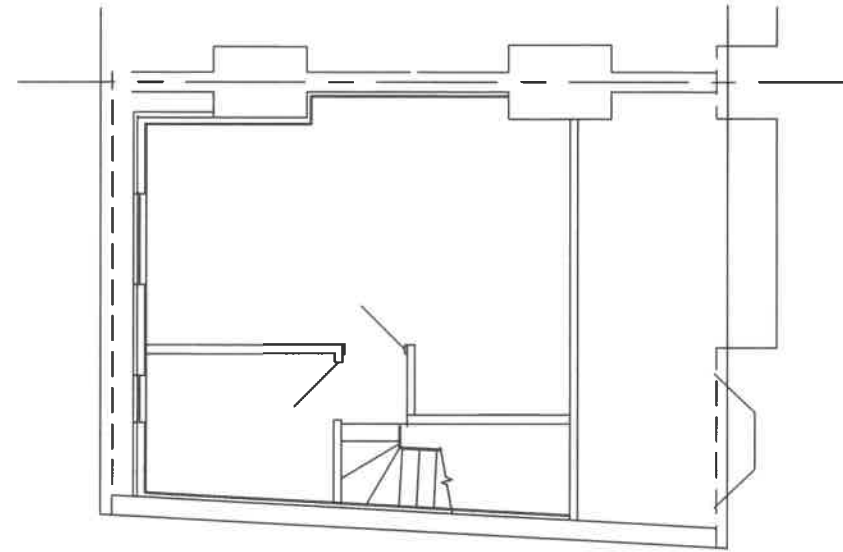

LOFT FLOOR PLAN

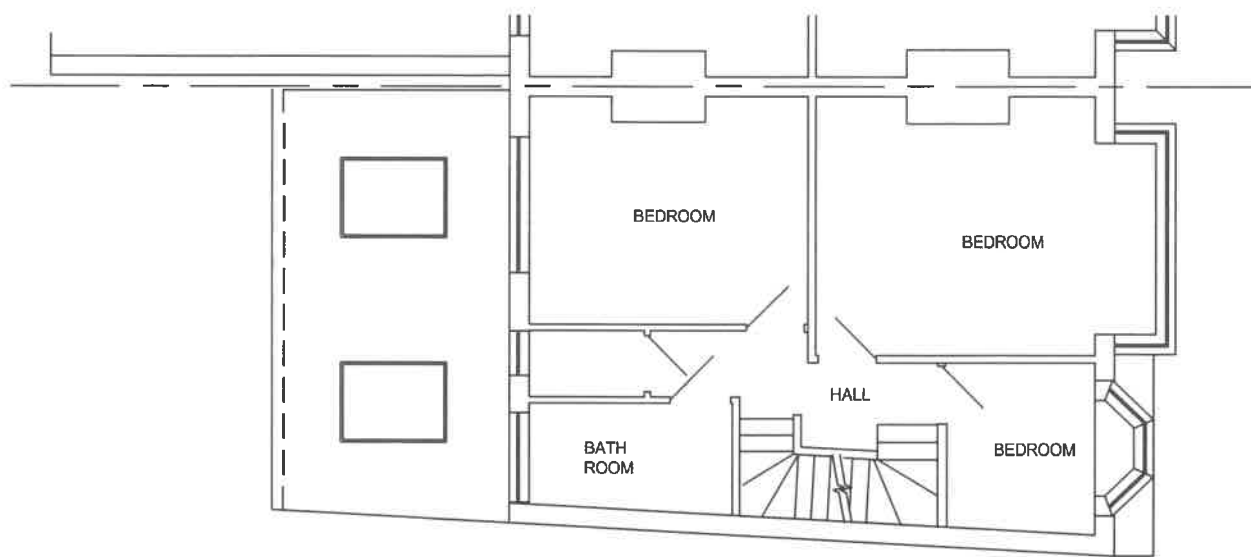

FIRST FLOOR PLAN

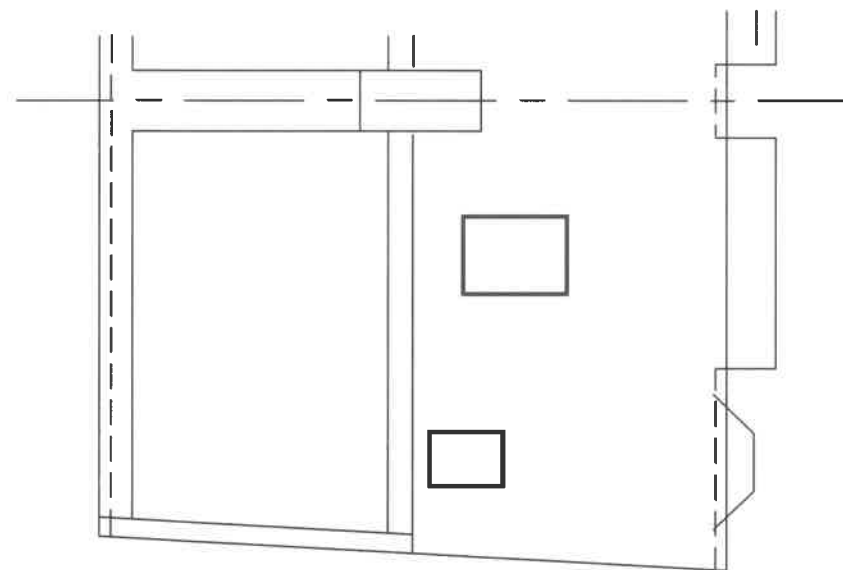

ROOF PLAN



Suffix	Revision	Date
KLF STRUCTURAL DESIGN LIMITED Consulting Engineers SBC House Wallington SM6 7AH 020 8619 0359 KLF_Structural_Design@yahoo.com		
Job 91 HOWARD ROAD LONDON SE25		
Title REAR EXTENSION PROPOSED PLANS		
Drawn TM	Date MAY 21	Checked Date
Sheet Size A3		Scale 1:100 @ A3
Sheet No. 21063/A03		
Revision		



FRONT ELEVATION




PAINTED RENDER
TO MATCH EXISTING

REAR ELEVATION


PLAIN TILES COLOUR
TO MATCH EXISTING

2900

PAINTED RENDER
TO MATCH EXISTING

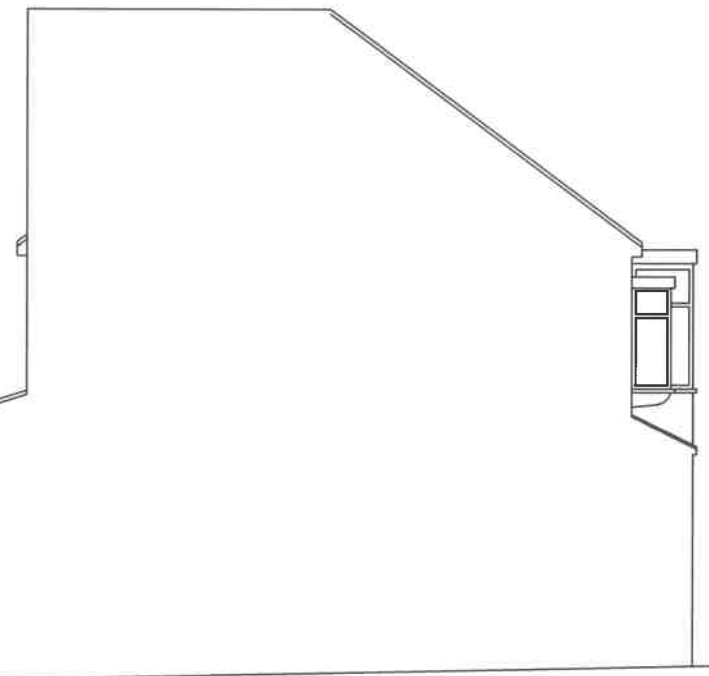

SIDE ELEVATION

 

Suffix	Revision	Date
KLF STRUCTURAL DESIGN LIMITED Consulting Engineers SBC House Wallington SM6 7AH 020 8619 0359 KLF_Structural_Design@yahoo.com		
Job 91 HOWARD ROAD LONDON SE25		
Title REAR EXTENSION PROPOSED ELEVATIONS		
Drawn TM	Date MAY 21	Checked Date
Scale 1:100 @ A3		
Sheet Size A3	Sheet No. 21063/A04	
Revision		