



NOTES:
 1. Scaled dimensions must not be taken from this drawing.
 2. This drawing must be read in conjunction with all relevant drawings, documents and information prepared by the Architects, other Consultants and Specialists.
 3. Any discrepancy on this drawing must be referred to the Architects and clarification obtained before any action by others and prior to commencement of works.
 4. All dimensions must be checked on site before any action by others and prior to commencement of work or the preparation of Specialists drawings.
 5. The copyright of this drawing remains with the Architect.
 6. If in doubt ask!

REVISIONS


--	--

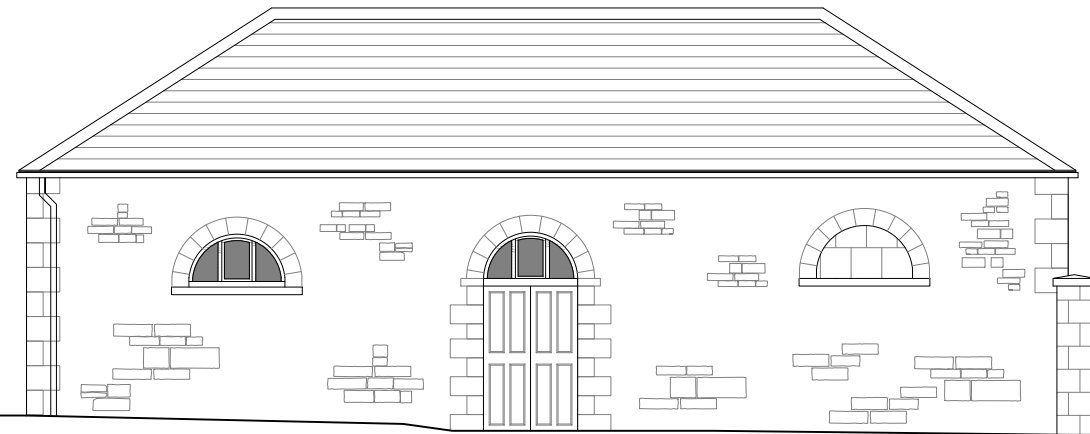


EXISTING FRONT ELEVATION [1]

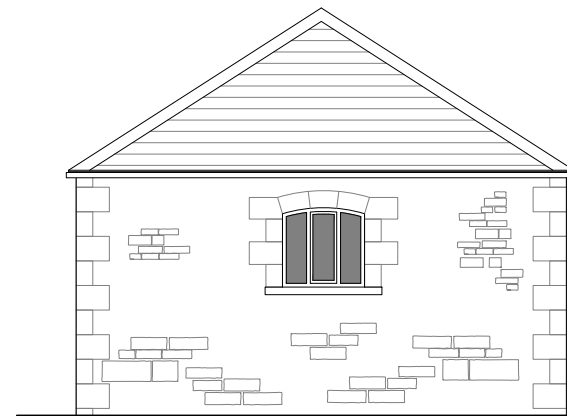


EXISTING SIDE ELEVATION [2]

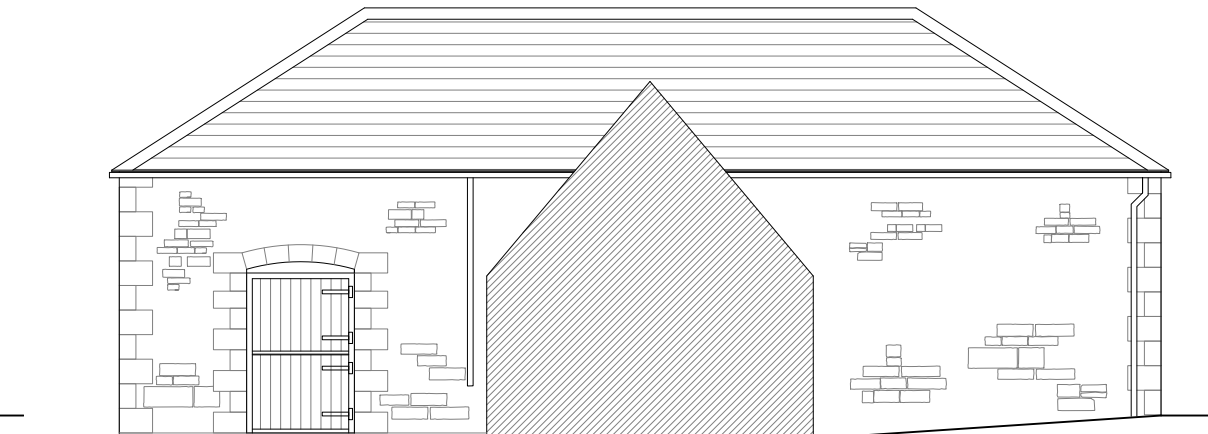

EXISTING REAR ELEVATION [3]

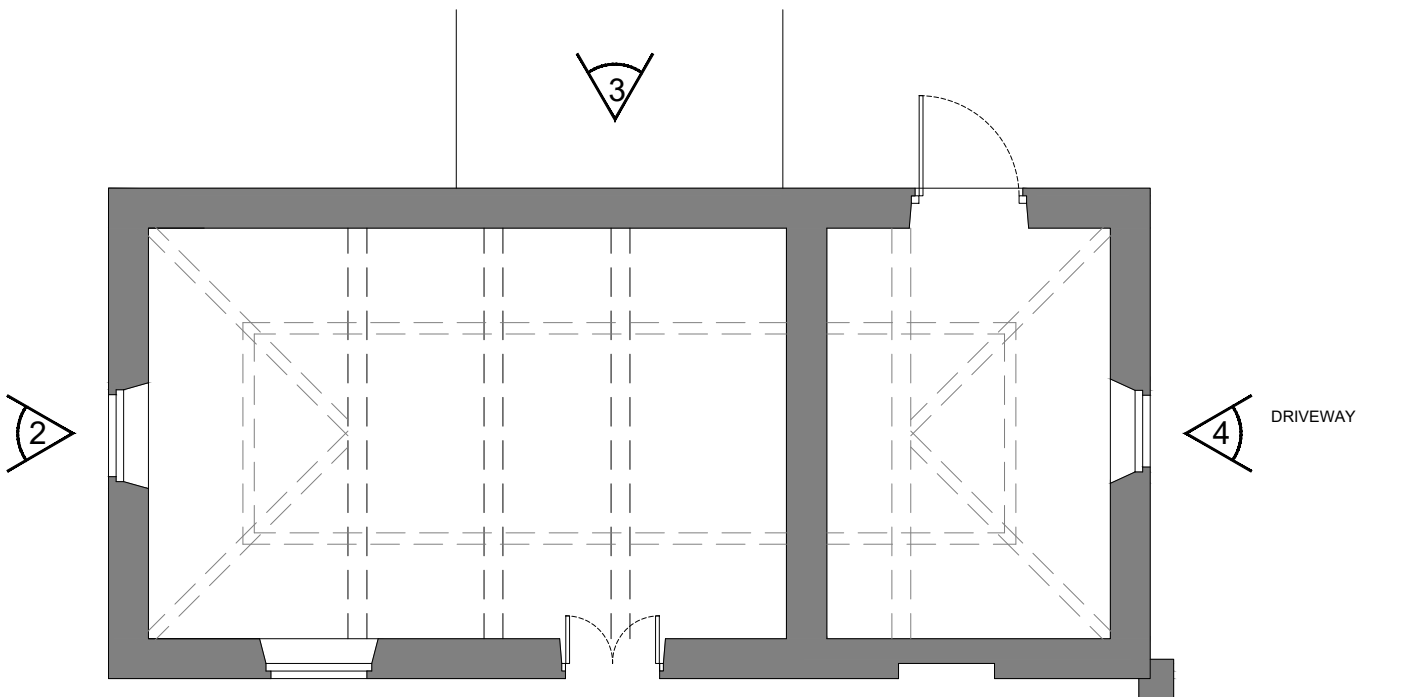

EXISTING GROUND FLOOR PLAN

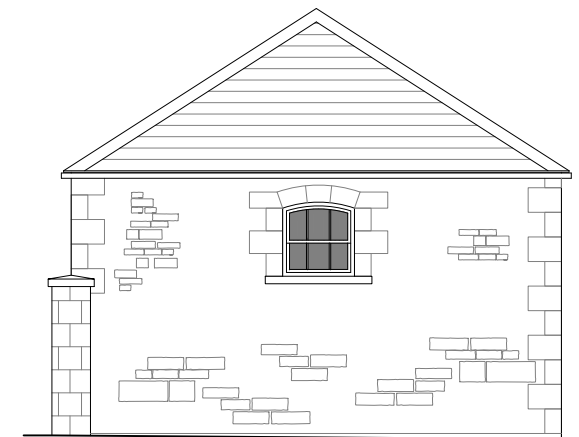


EXISTING SIDE ELEVATION [4]



ERIC COLE ARCHITECTURE

Eric Cole Ltd. Eagle Suite, The Wheelhouse, Bond's Mill,
 Stonehouse, Gloucestershire, GL10 3RF
 T: +44 (0)1285 641234 E: mail@ericcole.co.uk W: www.ericcole.co.uk

 

PROJECT:	BARNSELY PARK		
DWG TITLE:	EXISTING STABLE BLOCK		
SCALE:	1:100@A3	DRAWN: RP	CHECKED: JD
DWG NO:	20.068.20	REV: -	DATE: JAN 2021