



Notes

All dimensions and setting out to be checked on site before construction. Do not scale from the drawing. The drawing is to be read in conjunction with all other information relevant to the project.


REV	AMENDMENT	BY	CHECK	DATE
-----	-----------	----	-------	------

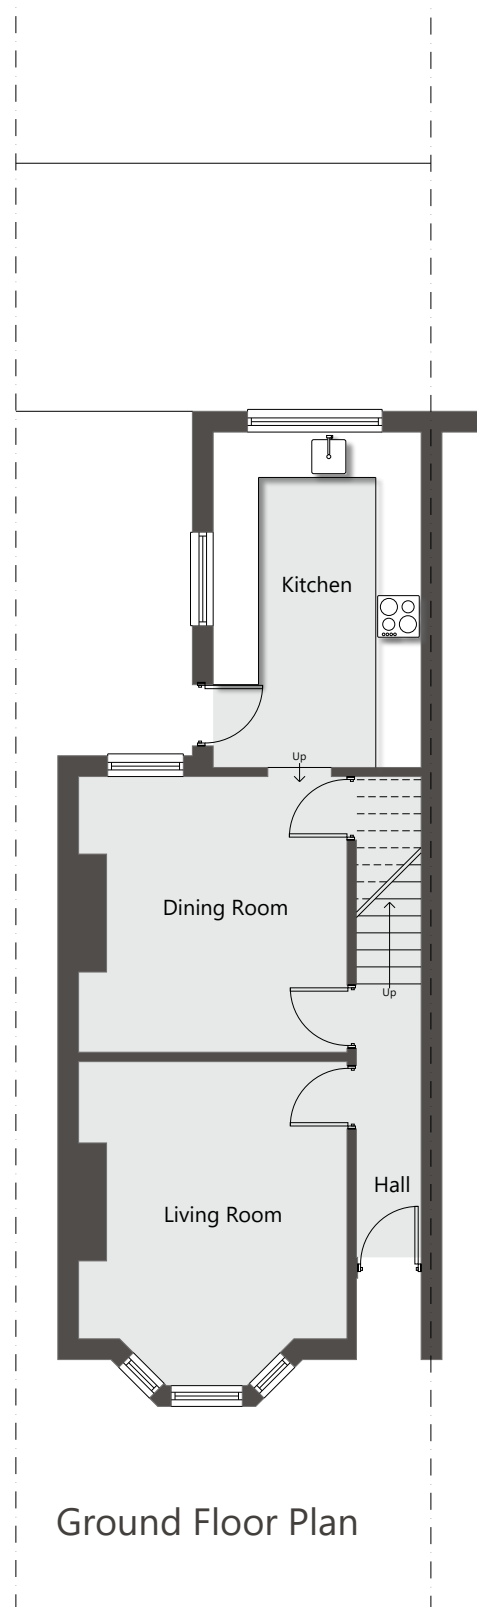


Ground Floor Plan

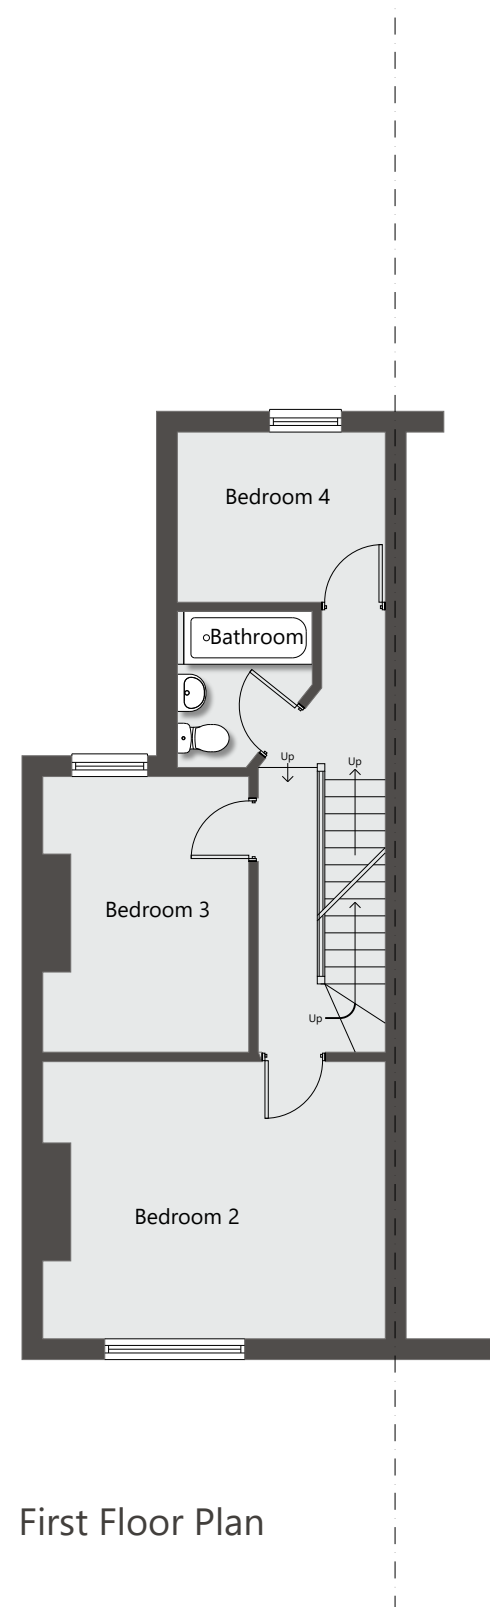

First Floor Plan

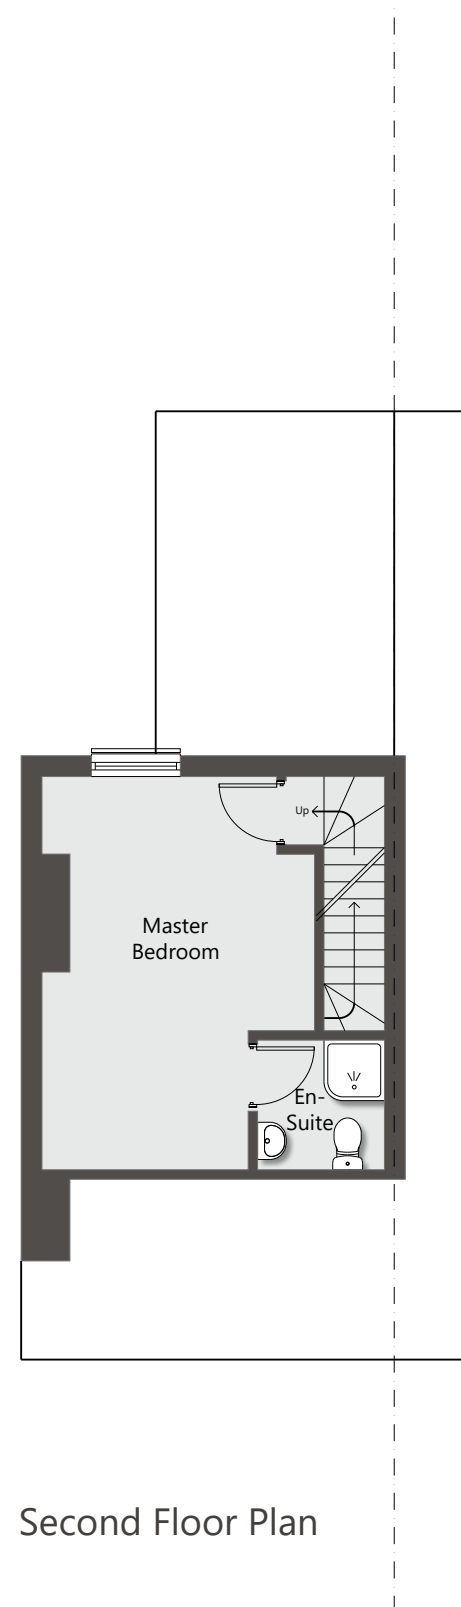

Second Floor Plan

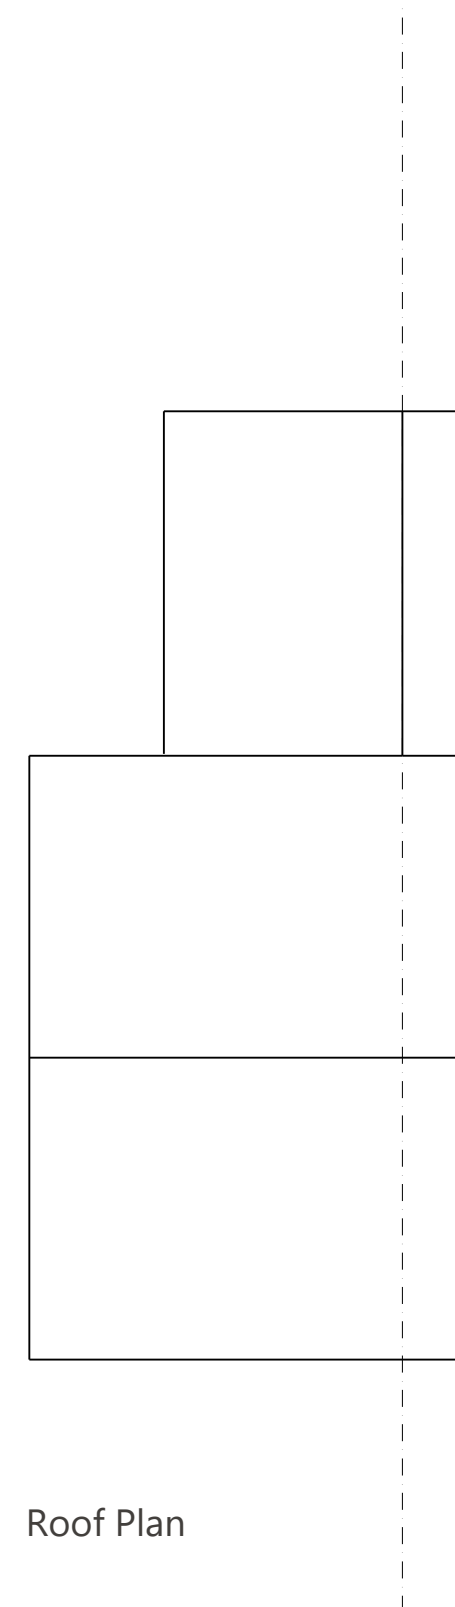

Roof Plan



people need space

www.peopleneedspace.com

TITLE
Existing Ground & First Floor Plan
Second & Roof Plan

CLIENT
Callum Sherwood

PROJECT
Extensions & Alt.s - 36 Agraria Road,
Guildford, GU2 4LF

SCALE: 1:100 @ A3 DATE: April 2021

DRG. No. 1397_02 REV

Scale 1:100

