


Notes

All dimensions and setting out to be checked on site before construction. Do not scale from the drawing. The drawing is to be read in conjunction with all other information relevant to the project.


REV	AMENDMENT	BY	CHECK	DATE



West Elevation

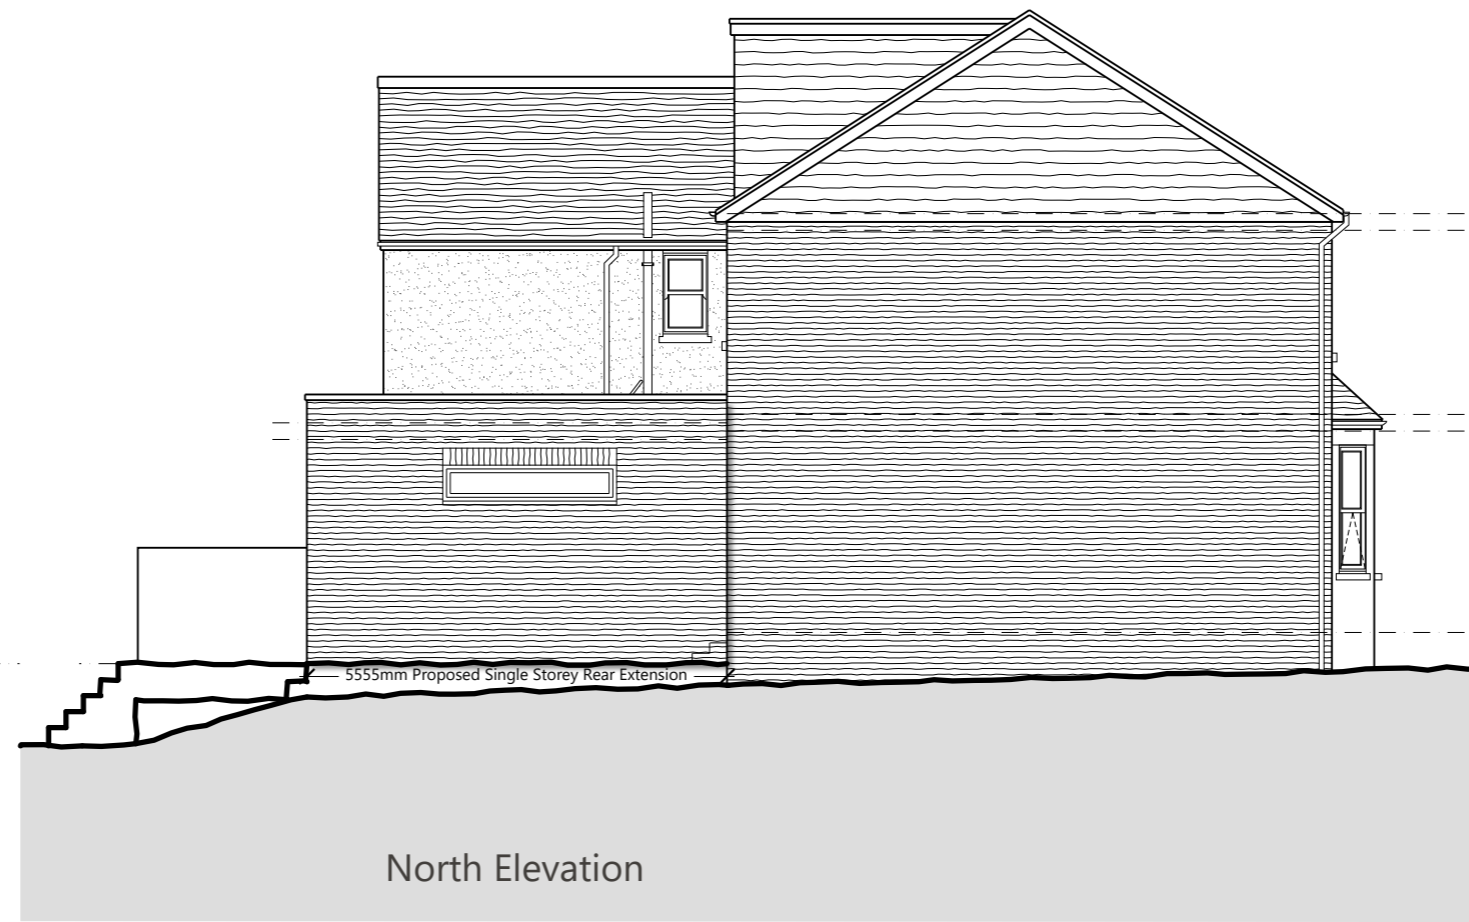

North Elevation

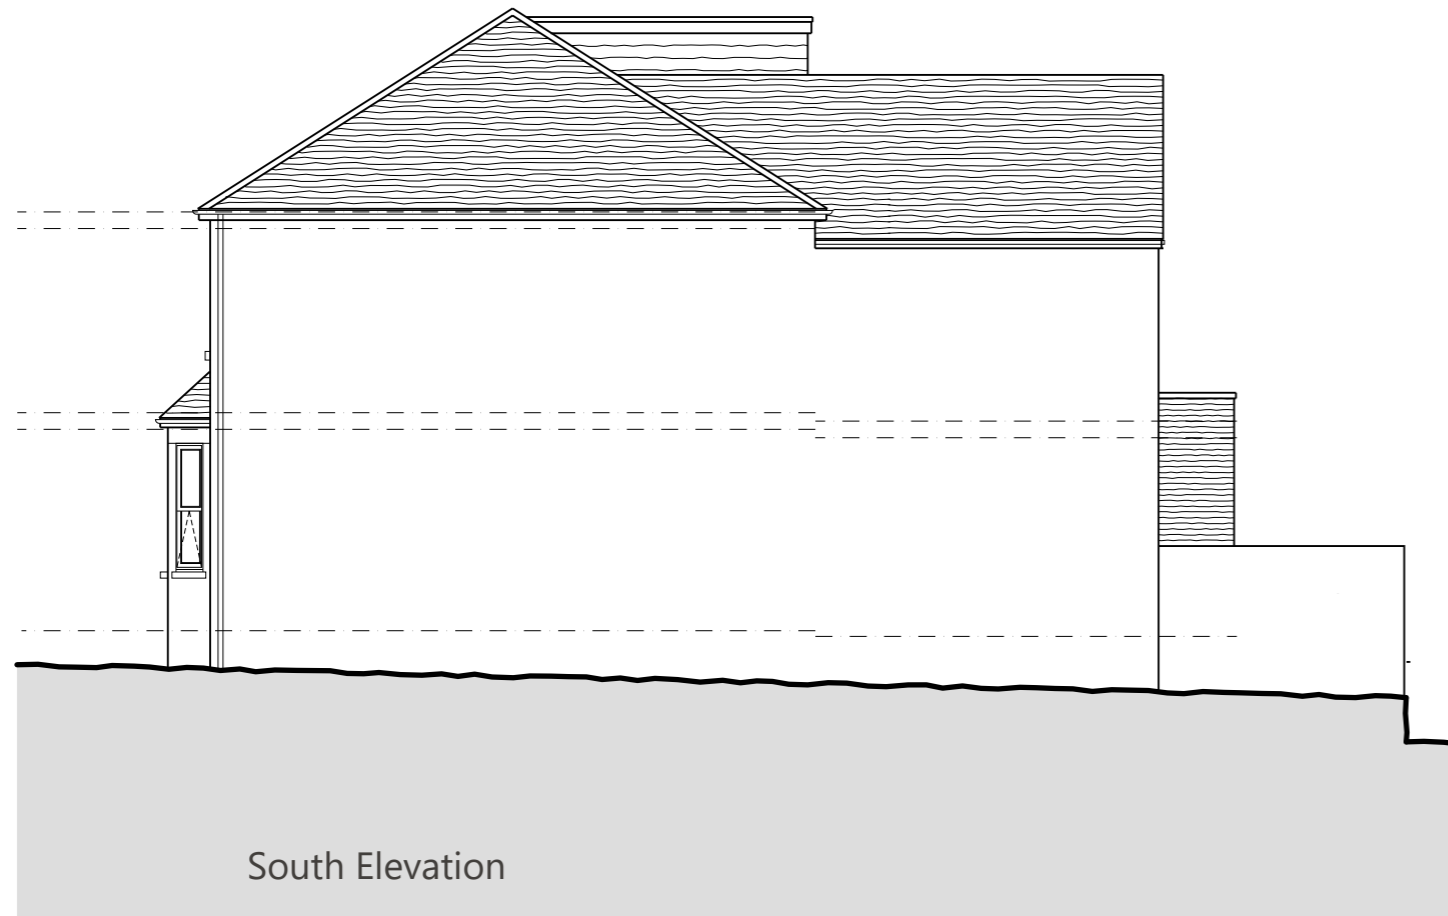

South Elevation

people need **space**
www.peopleneedspace.com

TITLE
Proposed Elevations

CLIENT
Callum Sherwood

PROJECT
**Extensions & Alt.s - 36 Agraria Rd,
 Guildford, GU2 4LF**

SCALE: 1:100 @ A3 DATE: April 2021

DRG. No.	REV
1397_05	

