

Notes

All dimensions and setting out to be checked on site before construction. Do not scale from the drawing. The drawing is to be read in conjunction with all other information relevant to the project.


REV AMENDMENT BY CHECK DATE



West Elevation



North Elevation

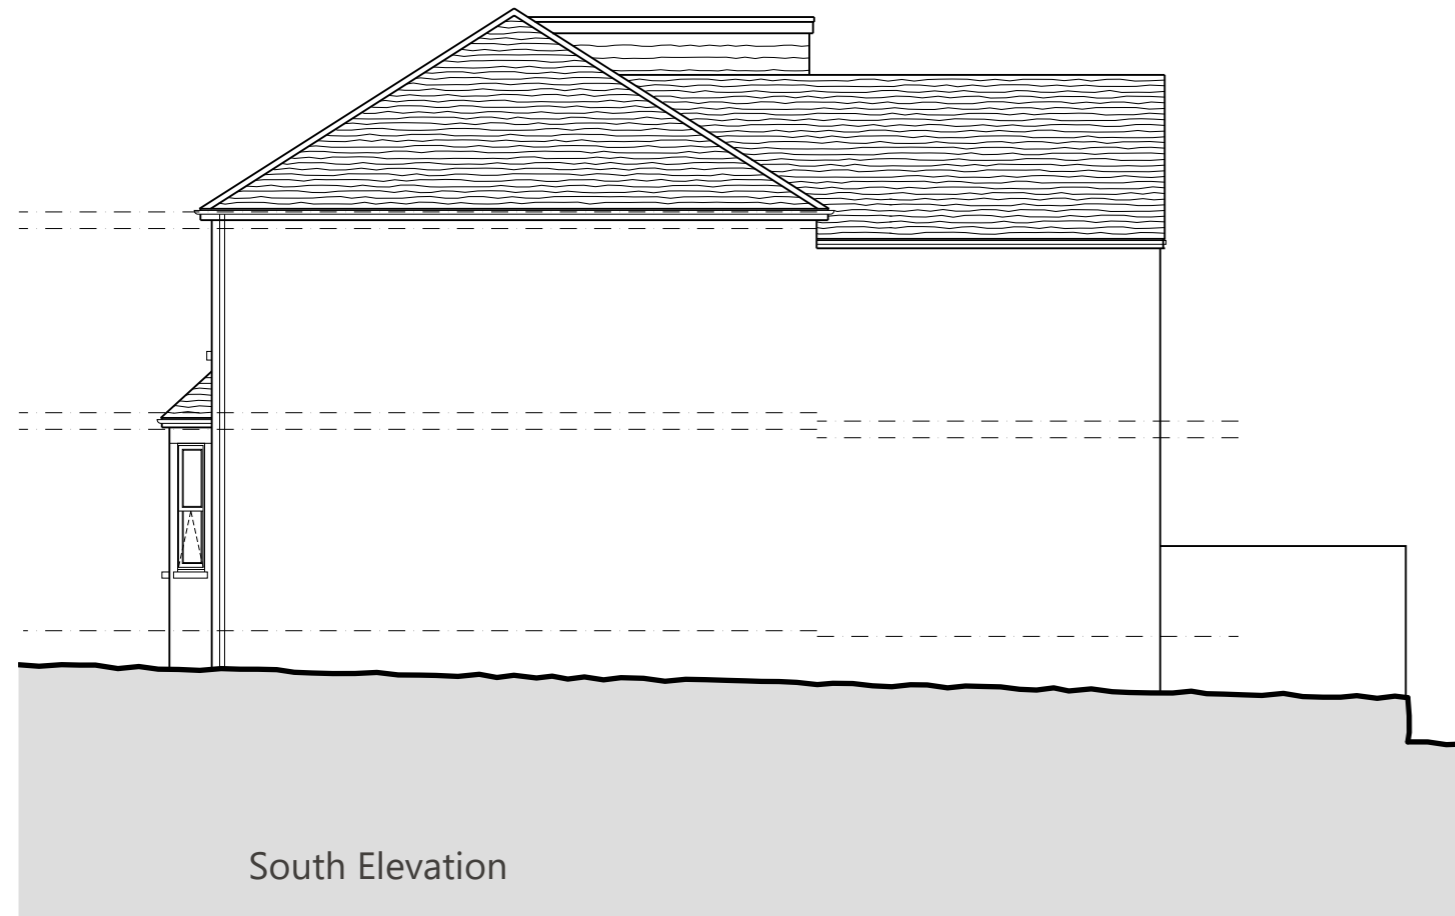

South Elevation

people need **space**

www.peopleneedspace.com

TITLE
Existing Elevations

CLIENT
Callum Sherwood

PROJECT
Extensions & Alt.s - 36 Agraria Rd,
Guildford, GU2 4LF

SCALE
1:100 @ A3

DATE
April 2021

DRG. No.	REV
1397_03	

Scale 1:100

