


Existing  
New

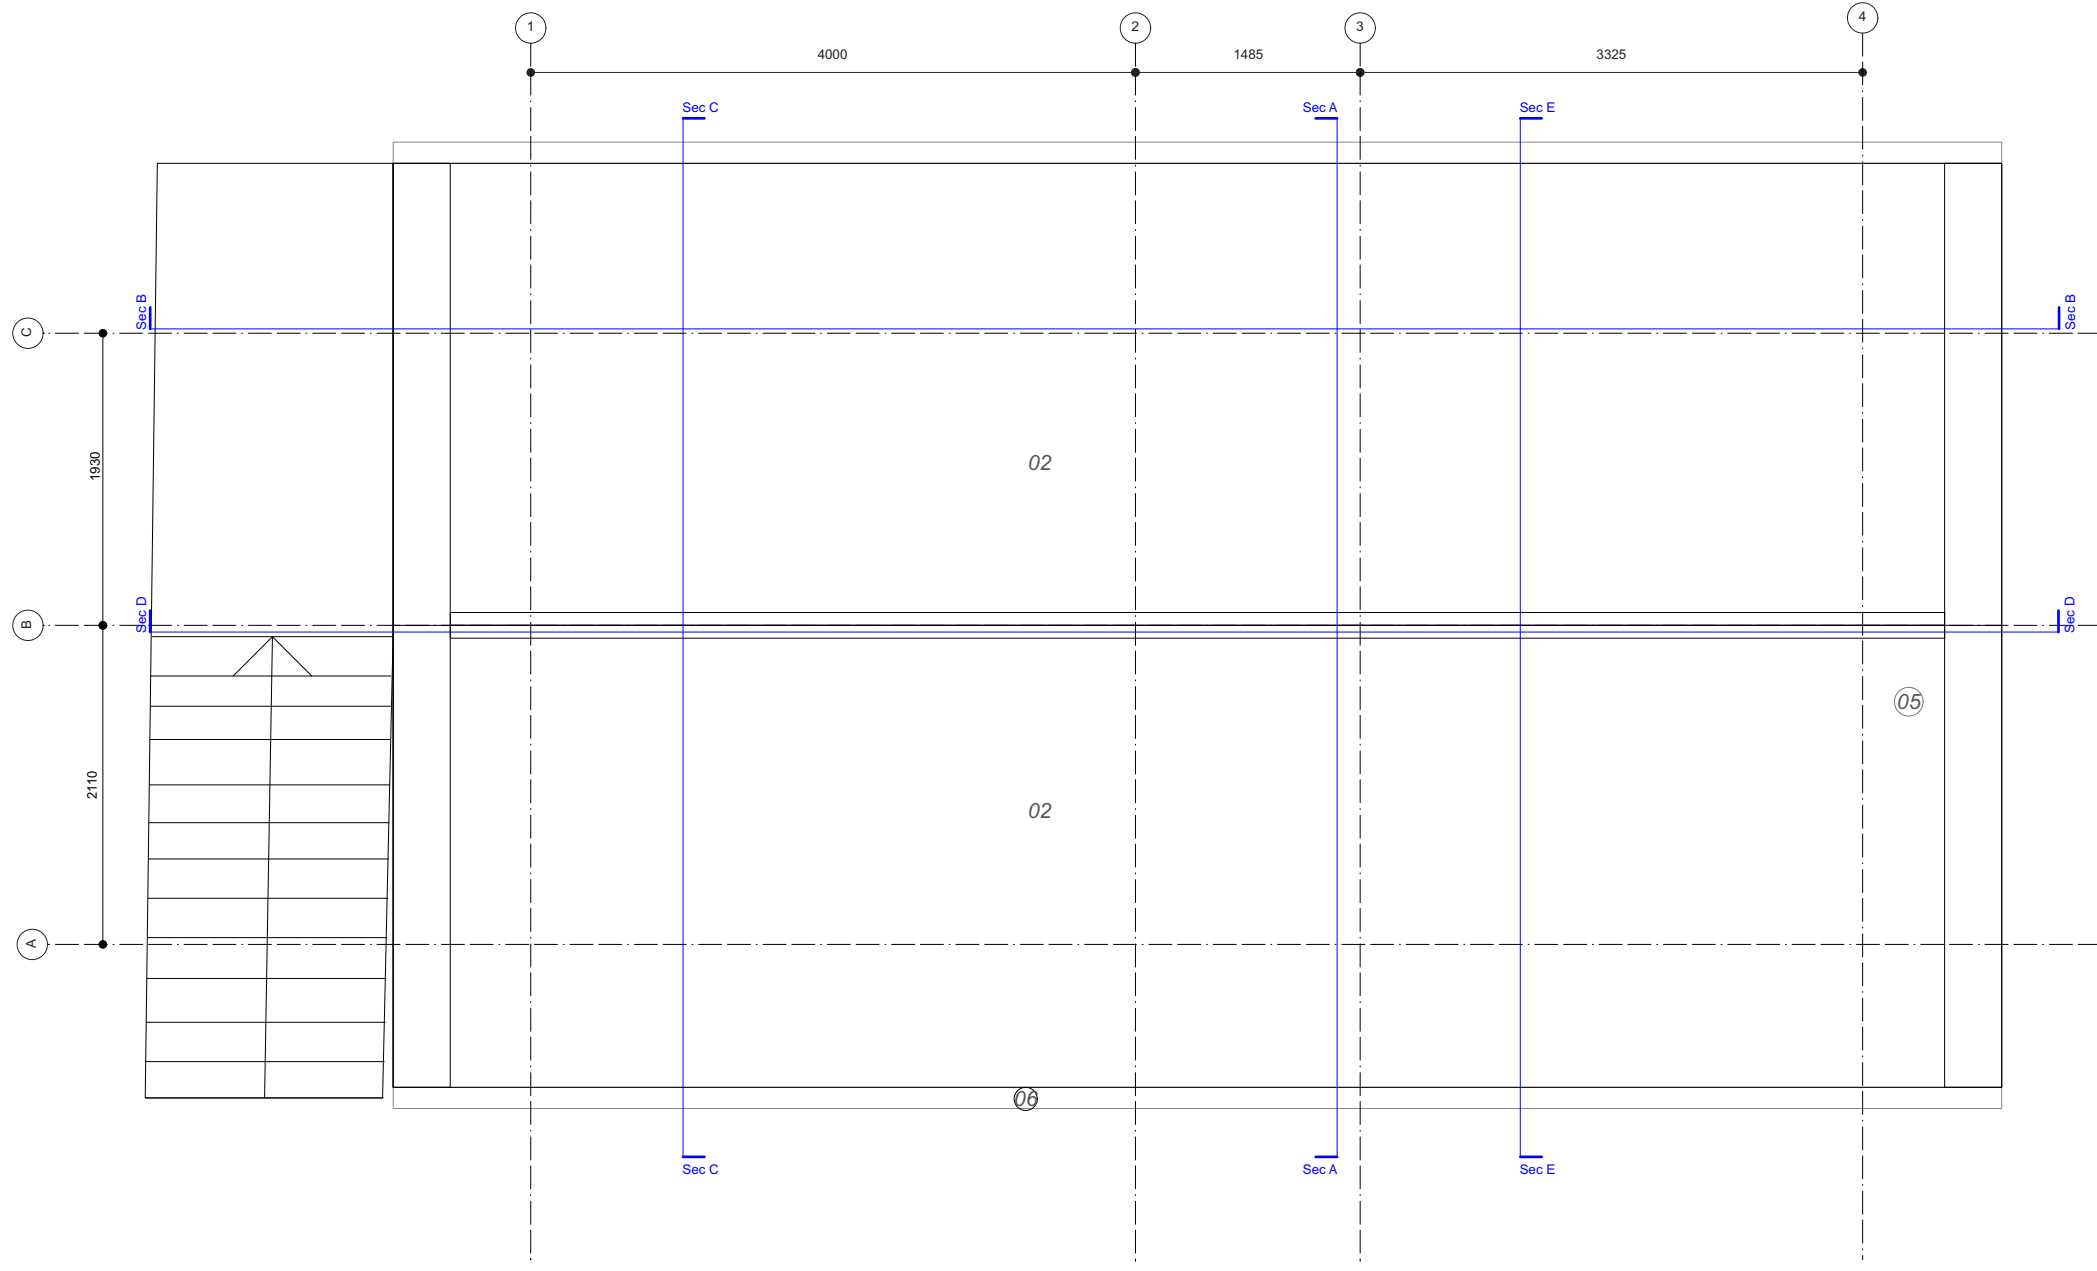

01	Coarsed blue lias stone	09	Timber beam	17	Kitchen units
02	Roman tiling	10	Timber post - repaired where needed	18	Stone Fireplace
03	Rain water pipe	11	Polished concrete floor finish	19	Internal sliding door
04	Metal framed glass sliding doors	12	Timber door	20	Internal door
05	Chimney	13	Metal frame glazed door	21	Timber flooring
06	Soil and vent pipe	14	Infilled window	22	Metal Sill
07	Recessed metal frame windows	15	Stud wall (plasterboard and skim finish)	23	Timber veneer panelling
08	Metal handrail	16	Internal timber staircase	24	Tiled flooring

A	07.05.21	Planning Condition Discharge
B		
C		
D		
E		
F		
G		
H		

Drawing Title	
GA Proposed Roof Plan	
Client	
Michael and Helenka Hill	
Job Title and Address	
Lottisham Manor, Somerset	

bindloss dawes architects <small>E: george@bindlossdawes.com or oliver@bindlossdawes.com © Bindloss Dawes Architects Ltd.</small>		
Issue Date	Scale @ A3	Scale @ A1
07/05/21	1:50	1:25
Drawing No	Rev	Status
121 - 102		Information

General: 1. Do not scale drawings. Dimensions govern. 2. All dimensions are in millimeters unless noted otherwise. 3. All dimensions shall be verified on site before proceeding with the work. 4. BDA Ltd. shall be notified in writing of any discrepancies.