
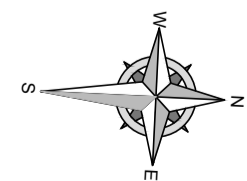



EXISTING GROUND FLOOR PLAN  
- SCALE 1:50

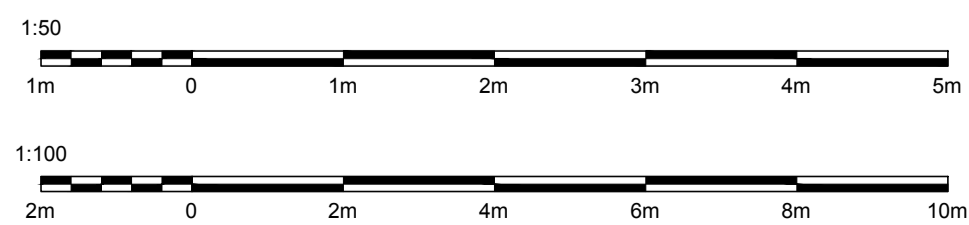

Rev	Description	Date
		
<b>PENDLE PROPERTY DESIGN</b>		
<b>21 GODDARD AVENUE, OLD TOWN, SWINDON, SN1 4HR</b>		
<b>LARA SOUTAR</b>		
<b>EXISTING GROUND FLOOR PLAN &amp; ELEVATIONS</b>		
Dwg No: <b>GA-EX-FP-EV-01</b>		-
Scale: As Shown @ A2	Date: 12/04/21	
Drawn By: KP		
07732 374007, info@pendlepropertydesign.co.uk		