



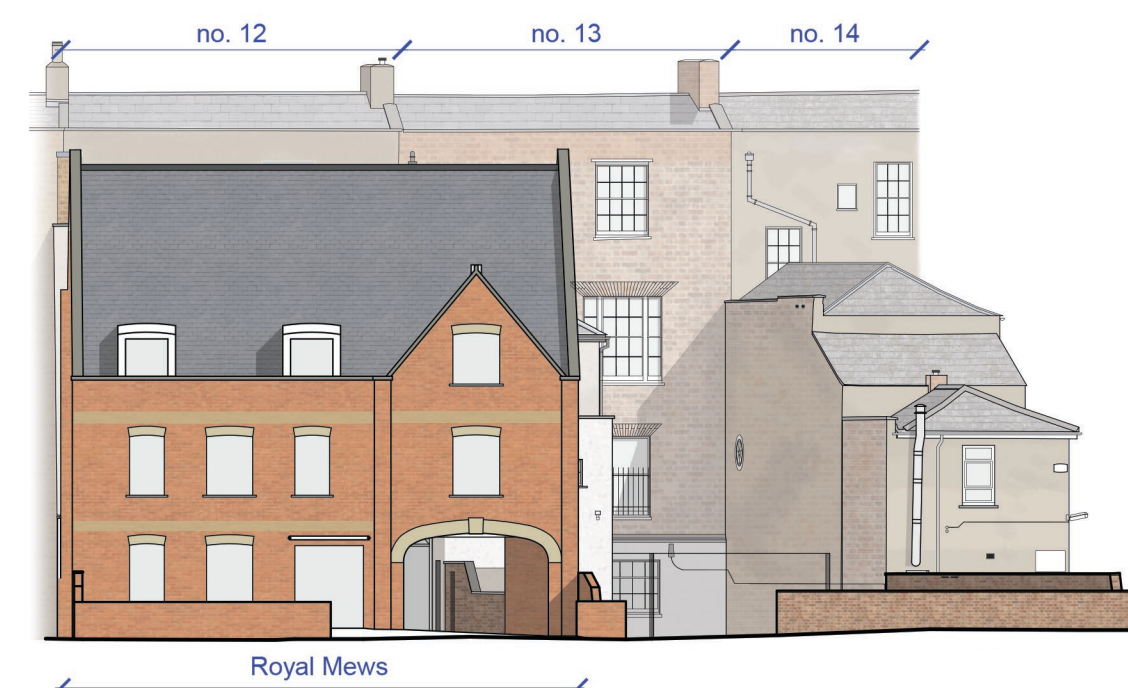

01 EXISTING CONTEXT ELEVATION FROM ST GEORGE'S PLACE  
1:200



02 PROPOSED CONTEXT ELEVATION FROM ST GEORGE'S PLACE  
1:200

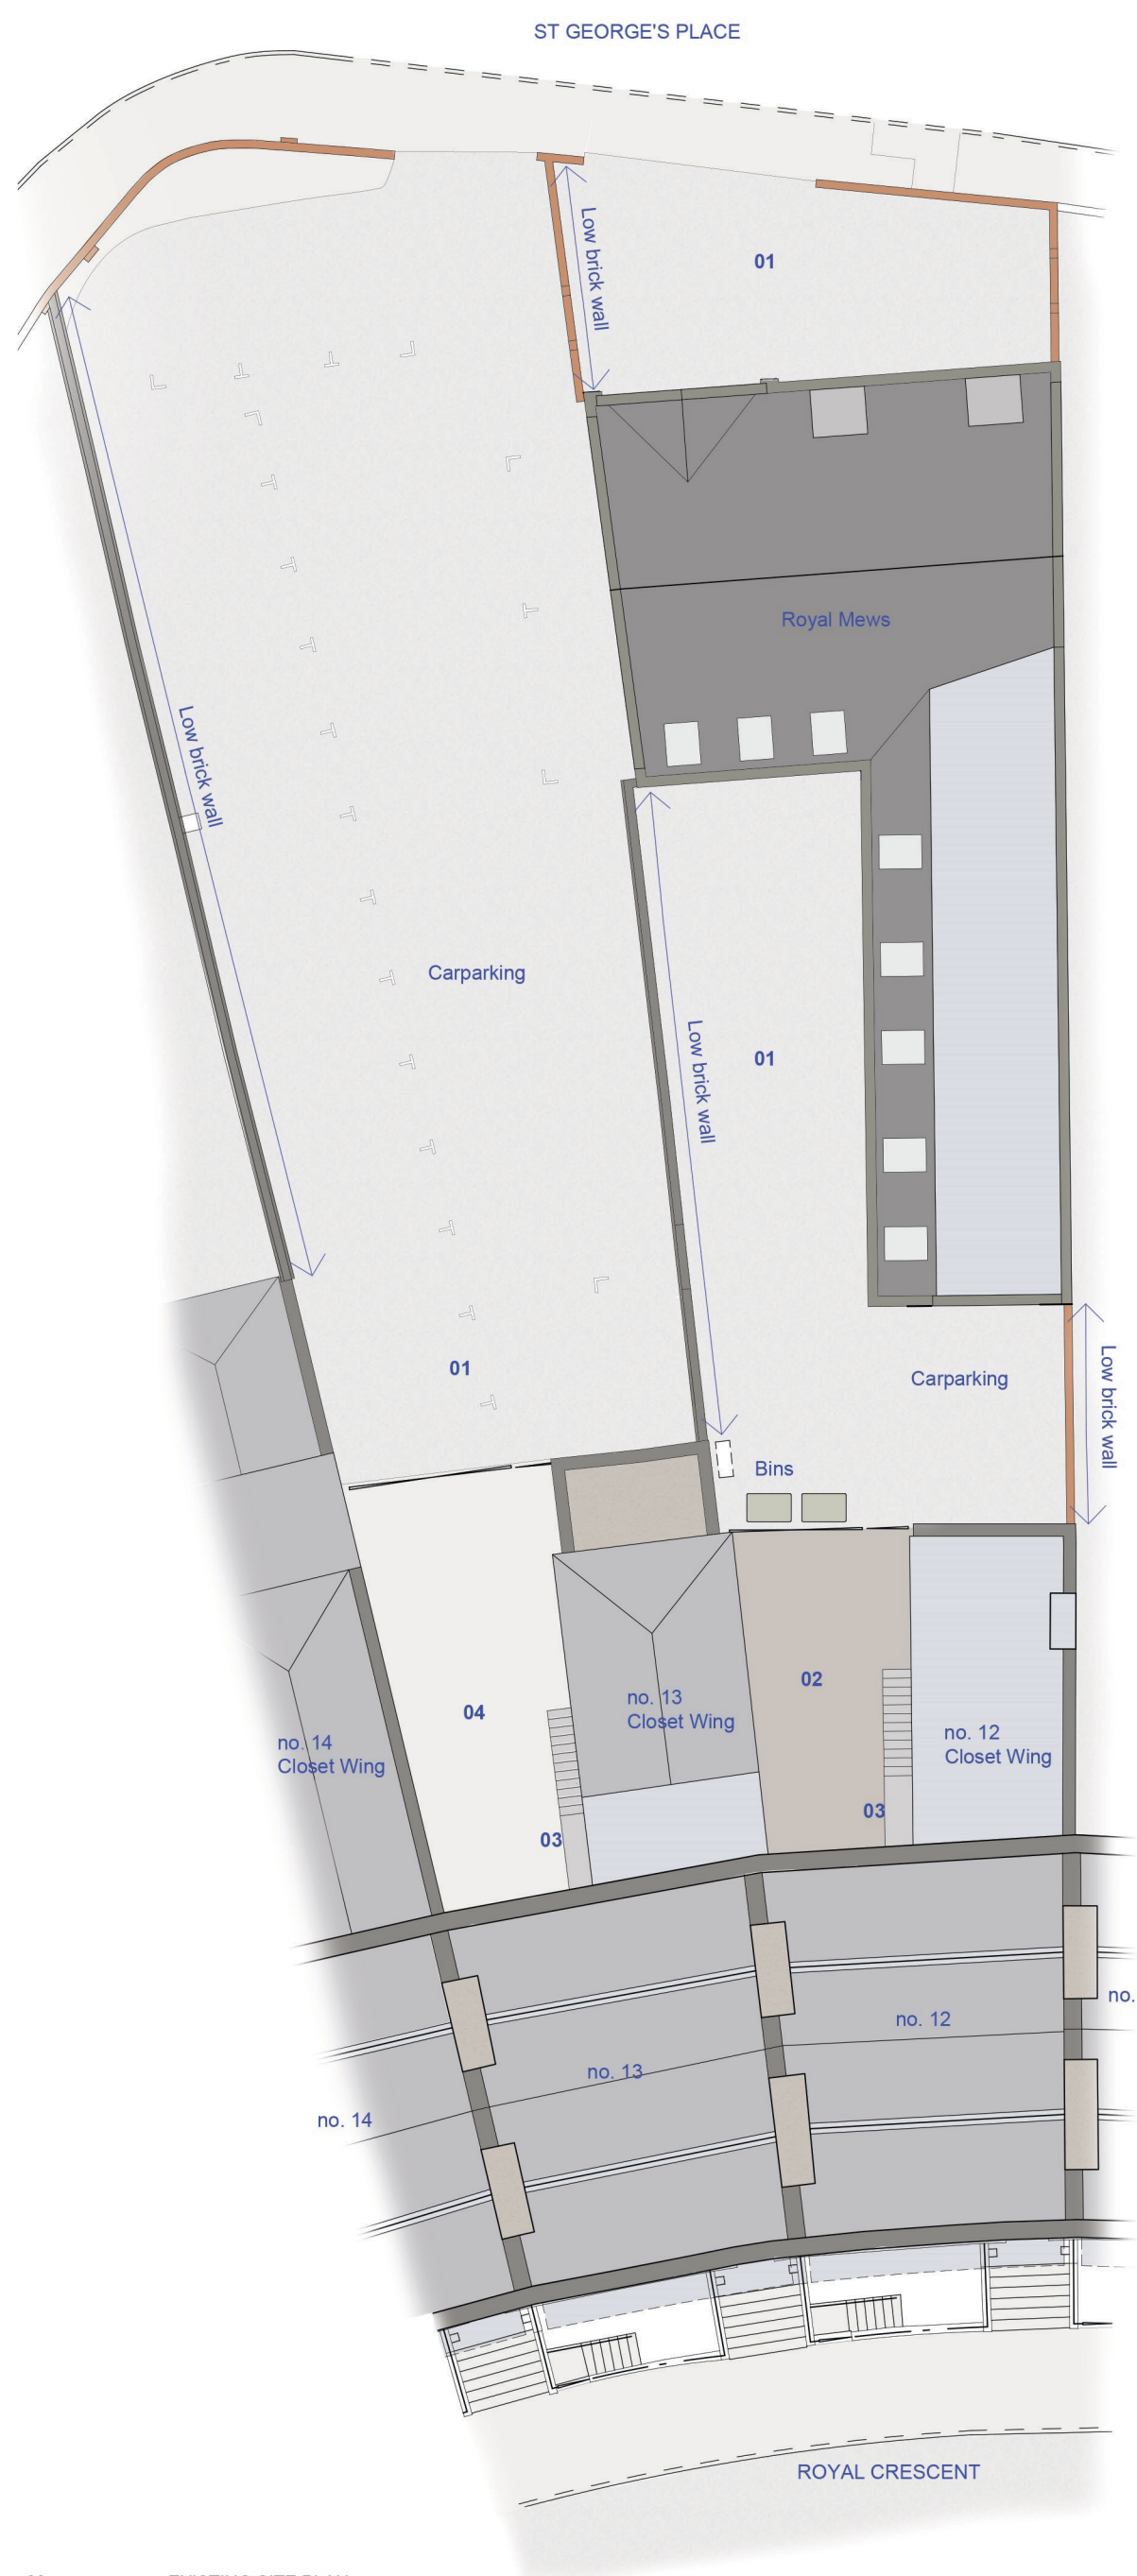

03 EXISTING SITE PLAN  
1:200



04 PROPOSED SITE PLAN  
1:200

- Key
- 01 Tarmac
  - 02 Timber decking
  - 03 Concrete stair with metal handrail
  - 04 Concrete slabs
  - 05 Proposed paving
  - 06 Metal frame glazing
  - 06a Metal frame door
  - 07 Lightweight metal stair
  - 08 GRP roof
  - 09 Parapet coping
  - 10 Metal fascia

DRAWING REPRODUCED FROM ORIGINAL SURVEY DRAWINGS BY:  
EDWARD GARDNER SURVEYS TEL.07775 488916



Scale 1:200

Drawing scale may be affected by printing, scanning or copying.

Rev	Description	Date
P2	PLANNING ISSUE	12.05.21
P1	DRAFT PLANNING ISSUE	23.04.21

# DESIGN STOREY

13 Royal Crescent, Cheltenham, GL50 3DA  
0333 733 1373 hello@design-storey.co.uk

Drawing			
Existing and Proposed Site Plan			
Address	Project No.	Drawing No.	Revision
No. 3 Restaurant, 12 Royal Crescent Cheltenham, GL50 3DA		2111 P002 P2	
Issue			Scale
PLANNING			1:200@A1