



SECOND FLOOR PLAN

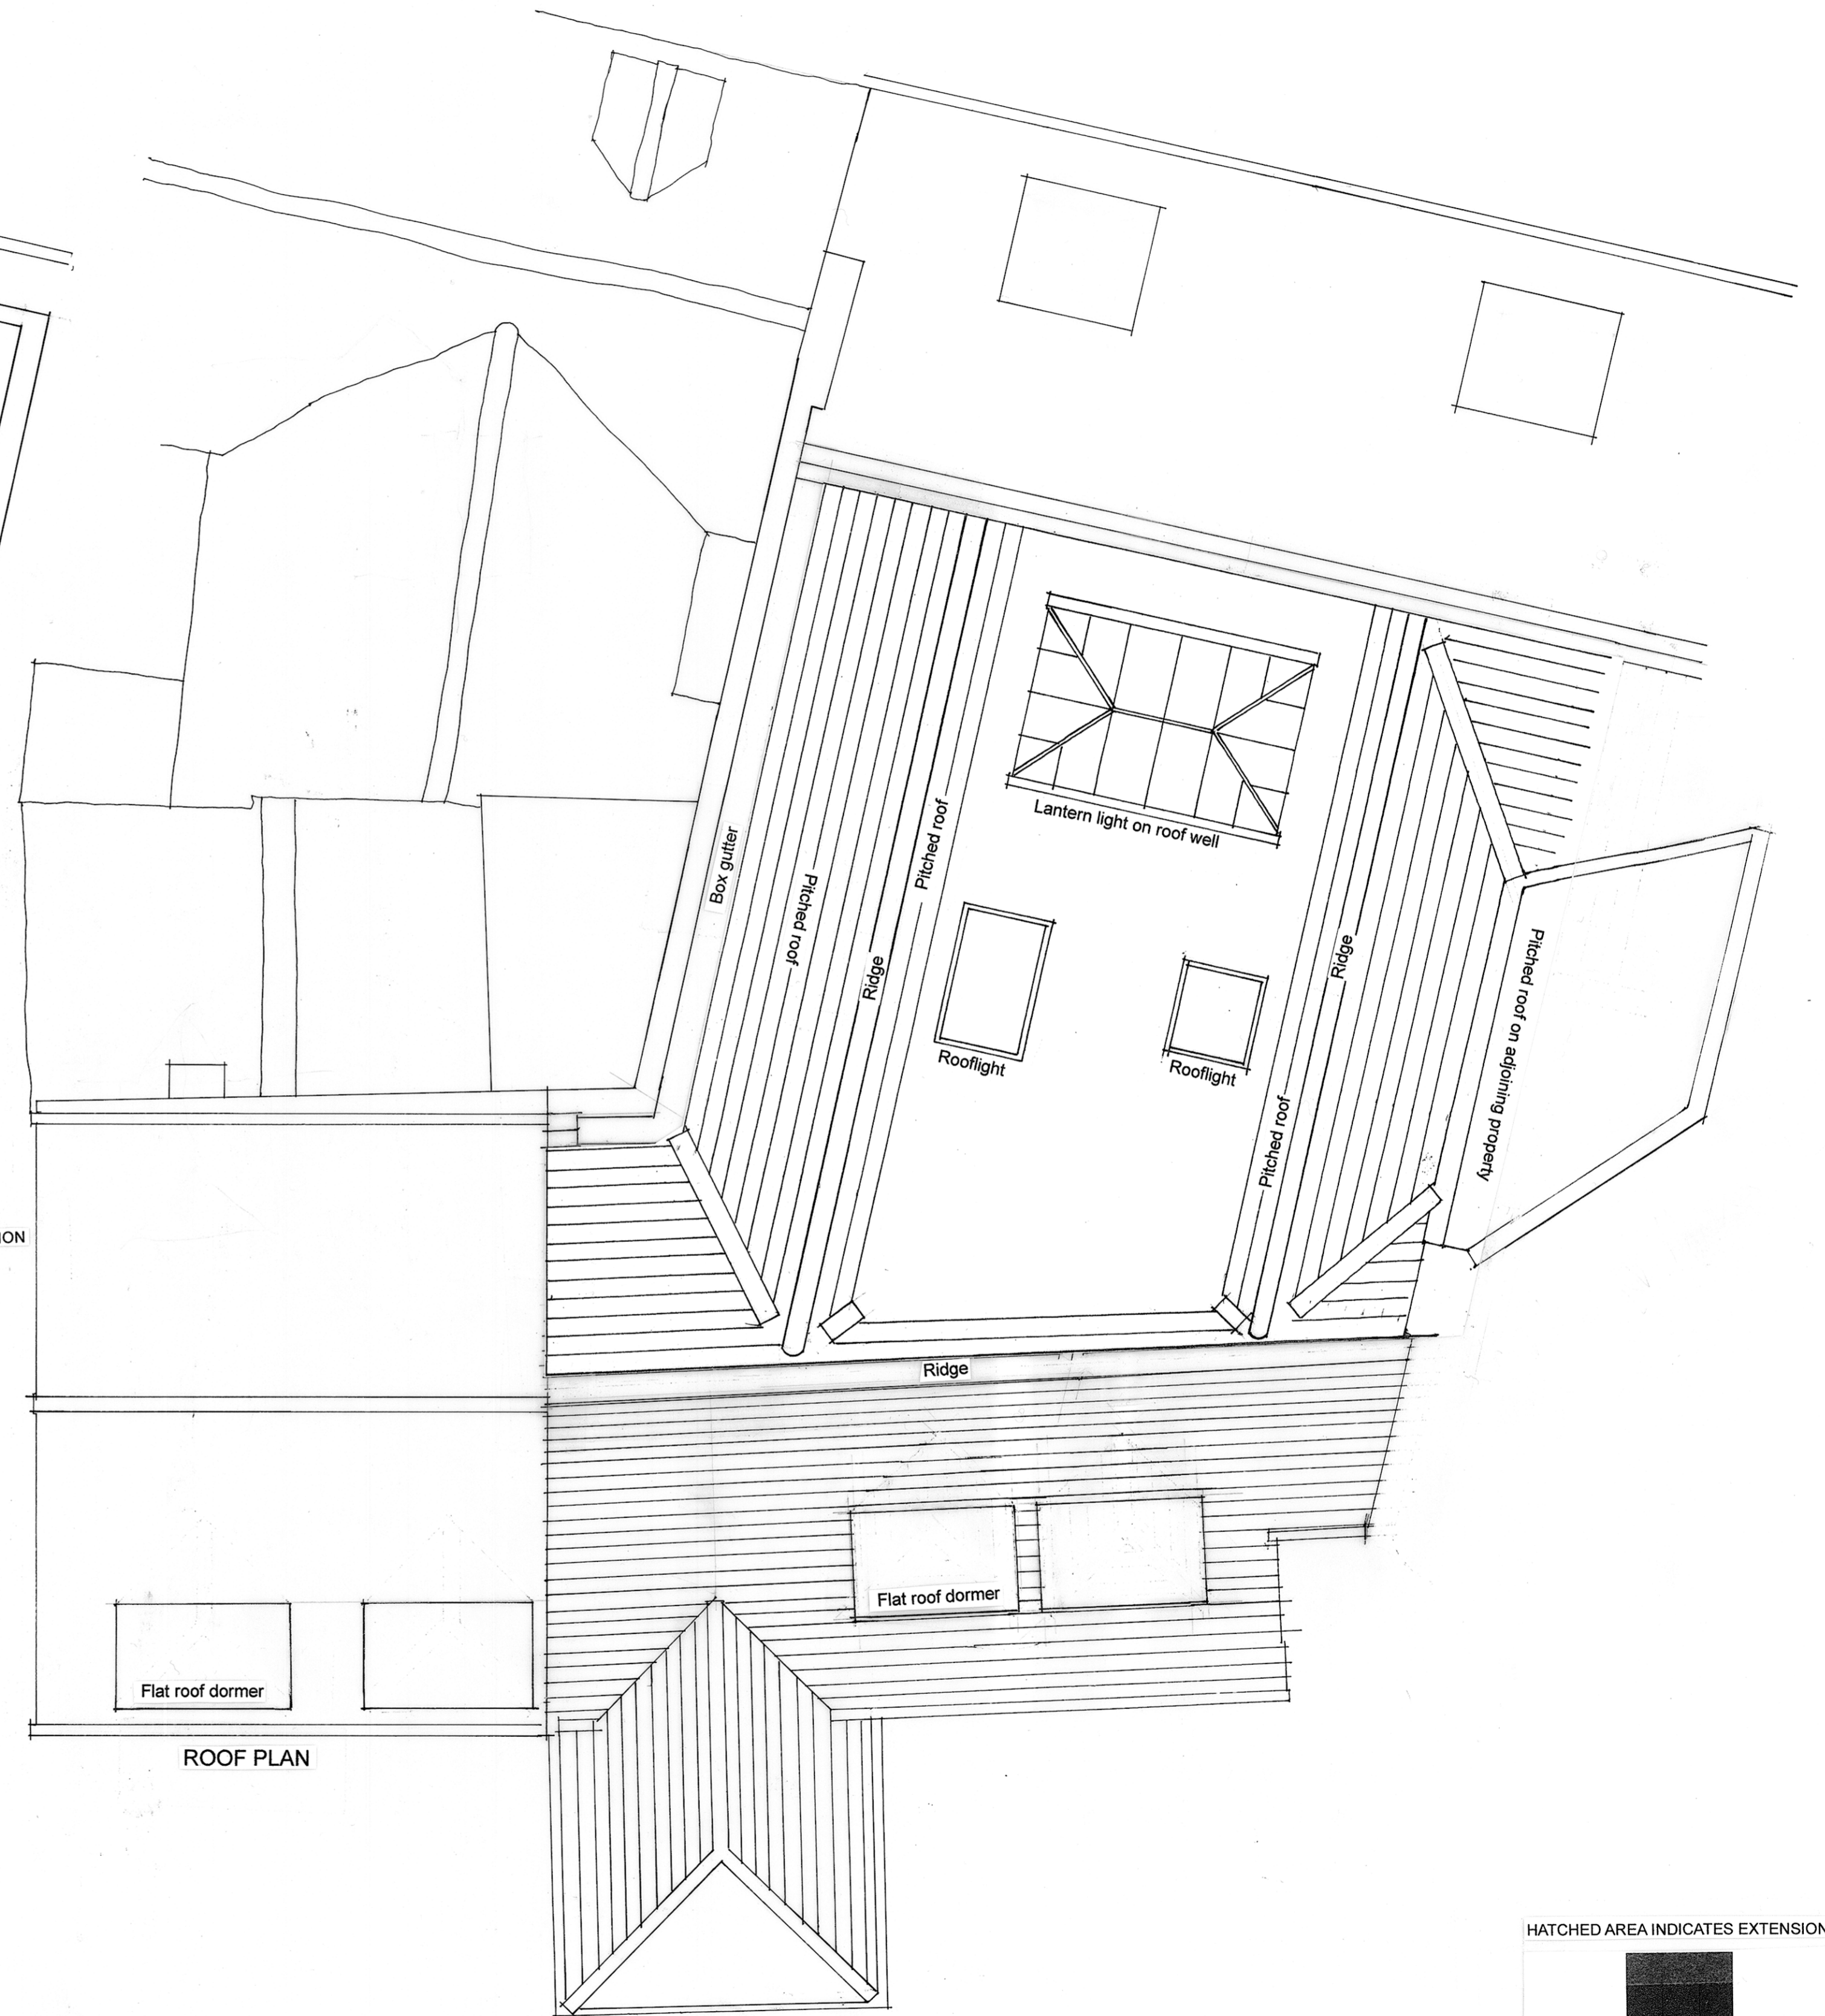

ROOF PLAN

HATCHED AREA INDICATES EXTENSION

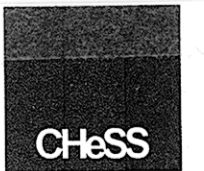

129 + 131 High Street Rickmansworth
SECOND FLOOR & ROOF PLANS
DRAWING No: 1819/PA/202/ B
Scale: 1:50
Date: May 2020

Copyright CH&SS Architecture & Development Limited

