

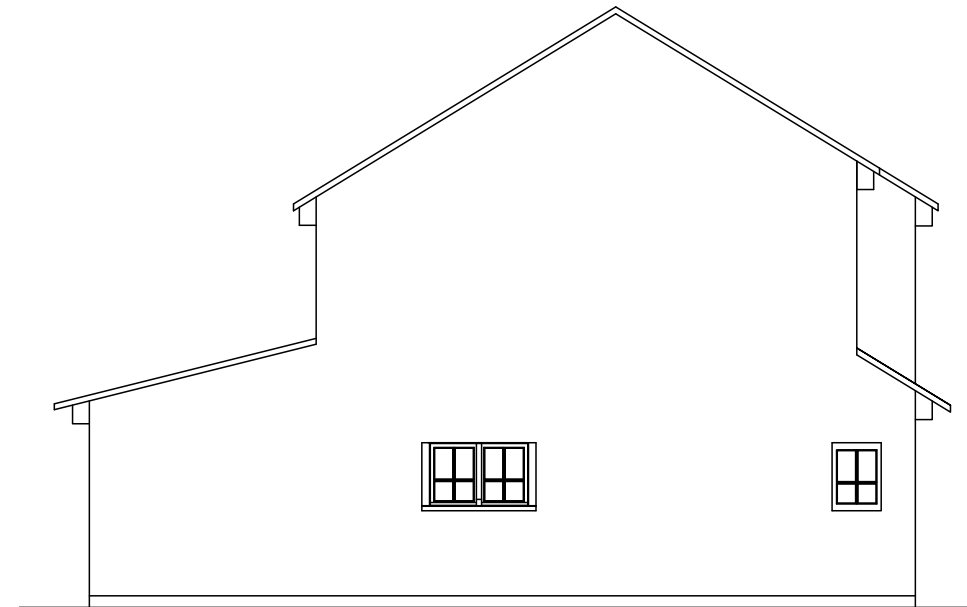


EXISTING ROOF PLAN 1:100

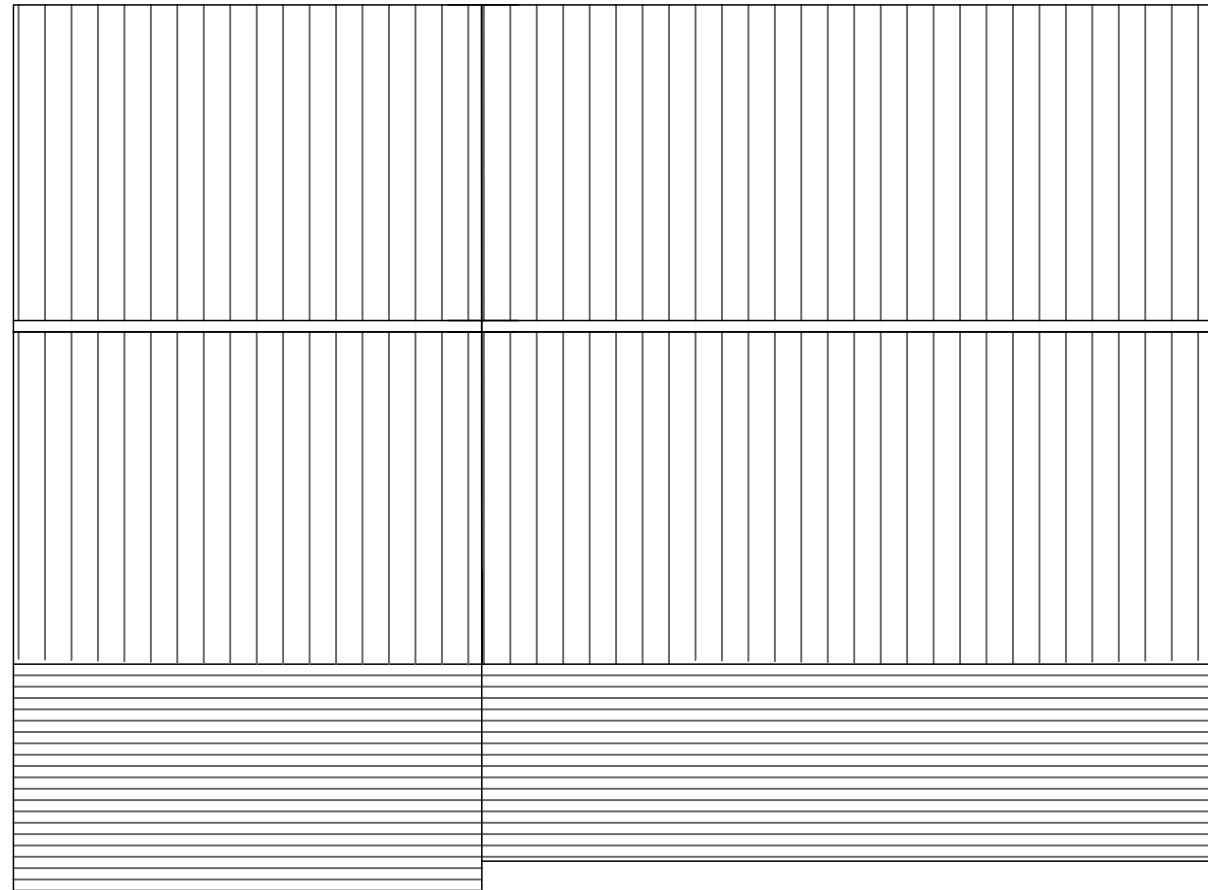


EXISTING SIDE ELEVATION 1:100 (19 ALCESTER)

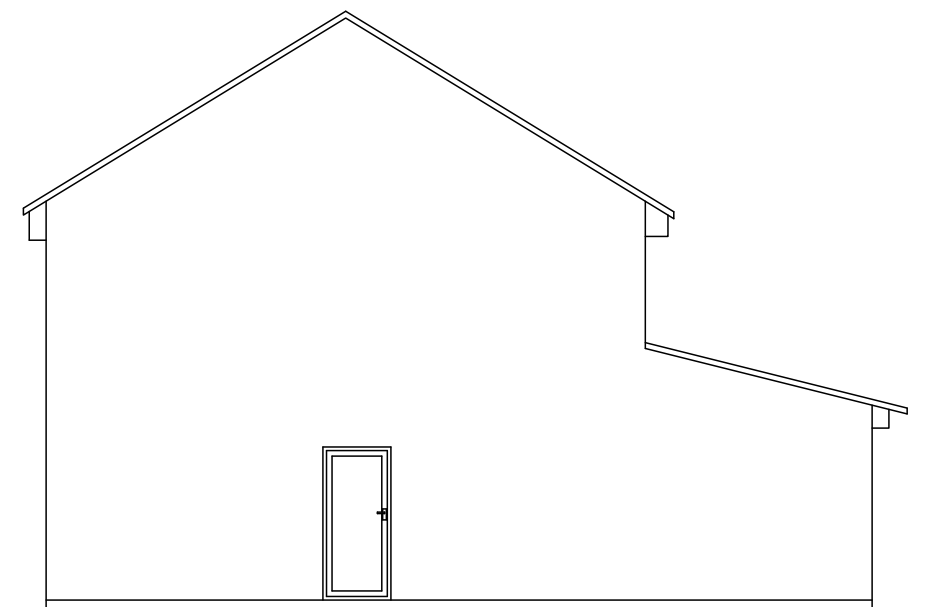

EXISTING SIDE ELEVATION 1:100 (1 GRAFTON)



EXISTING REAR ELEVATION 1:100

Rev	Description	Date	Drwn	Chkd
				
Client MR KAILA				
Project 1 GRAFTON DRIVE 19 ALCESTER DRIVE &				
Title EXISTING ELEVATIONS				
Scale 1:100 @ A3		Date 20.01.21		
Drawing Number 40012 - 01 - 03				Revision -
Drawn JP	Checked JG			

