




PROPOSED ROOF PLAN 1:100

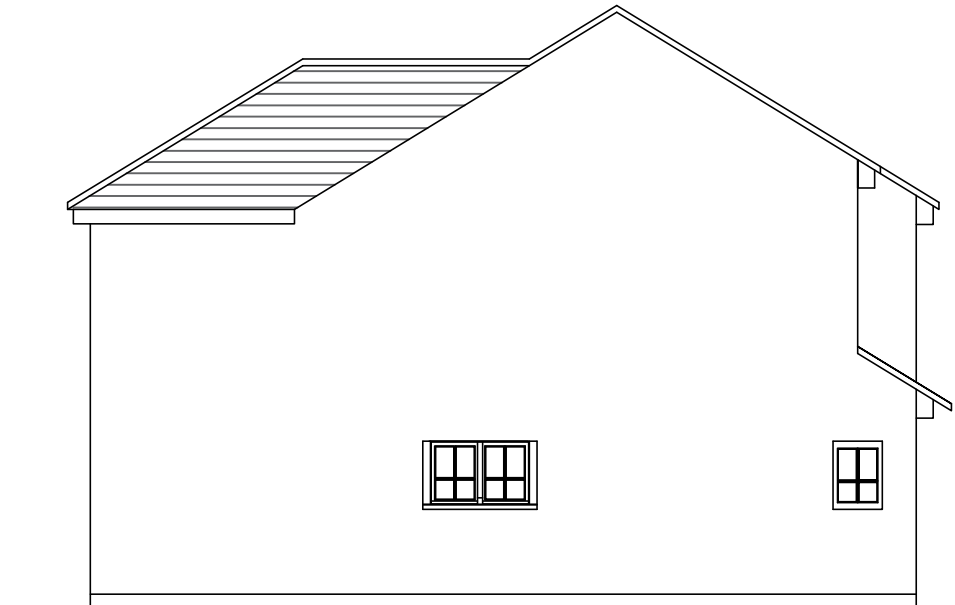


PROPOSED SIDE ELEVATION 1:100 (19 ALCESTER)

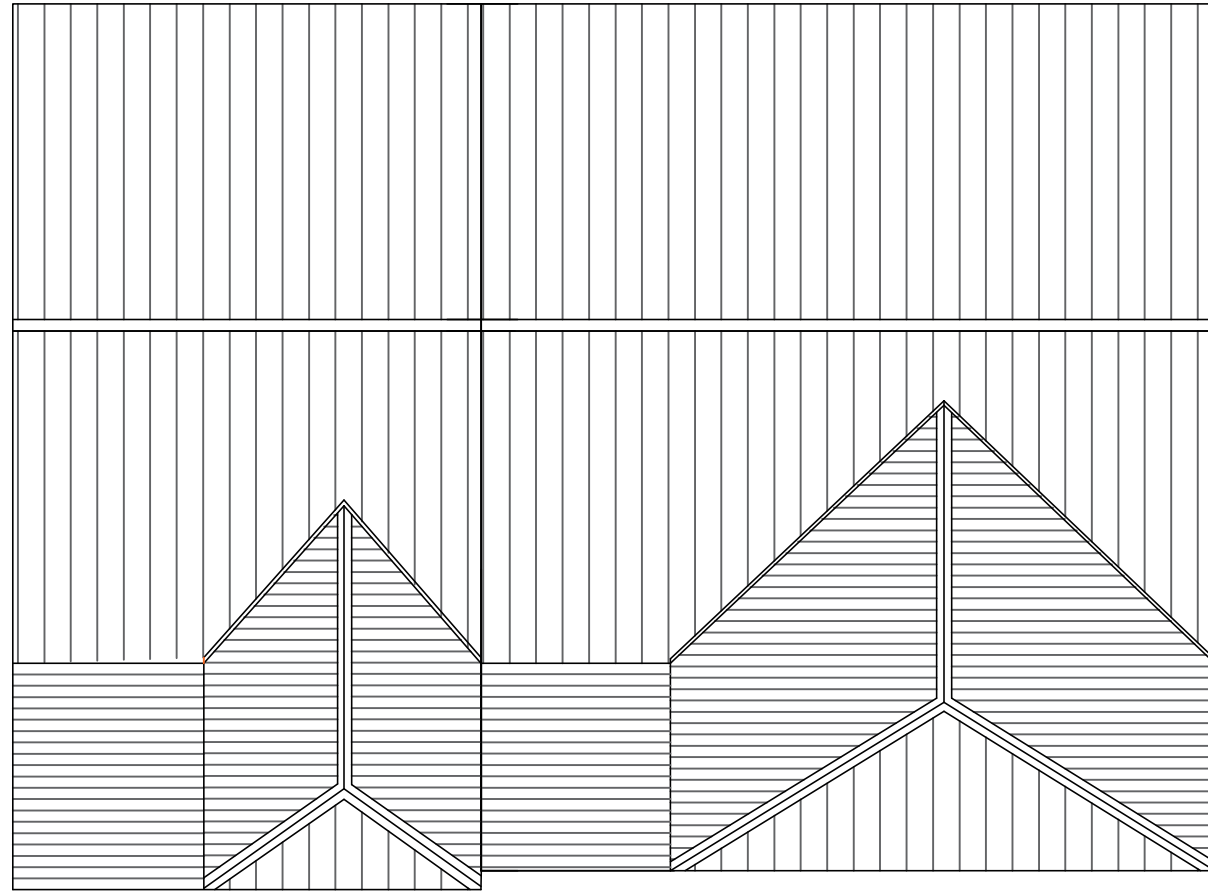

PROPOSED REAR ELEVATION 1:100

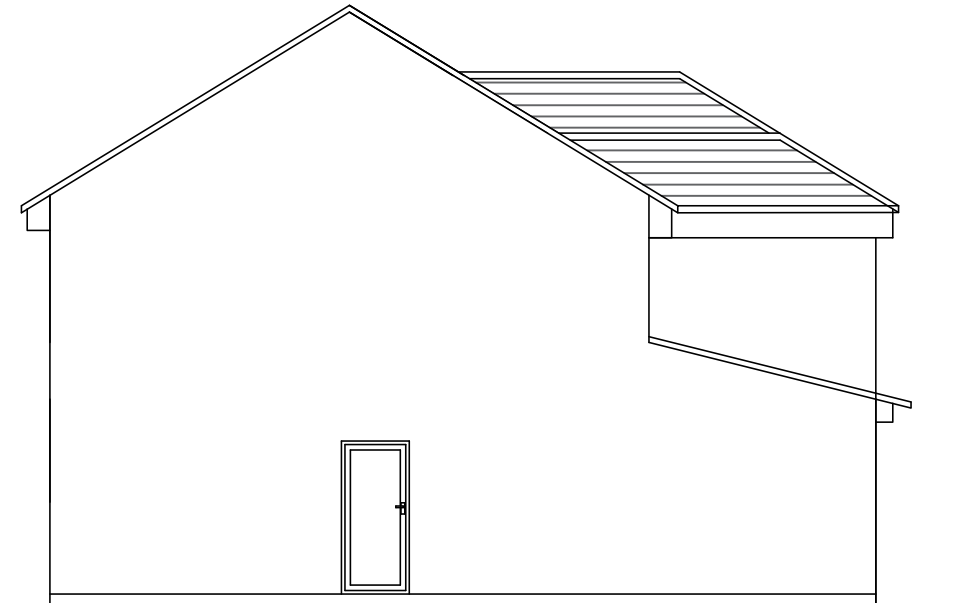

PROPOSED SIDE ELEVATION 1:100 (1 GRAFTON)

 

Rev	Description	Date	Drwn	Chkd
Client MR KAILA				
Project 1 GRAFTON DRIVE 19 ALCESTER DRIVE &				
Title PROPOSED ELEVATIONS				
Scale 1:100 @ A3		Date 20.01.21		
Drawing Number 40012 - 01 - 04				Revision -
Drawn JP	Checked JG			