




EXISTING FIRST FLOOR PLAN 1:100

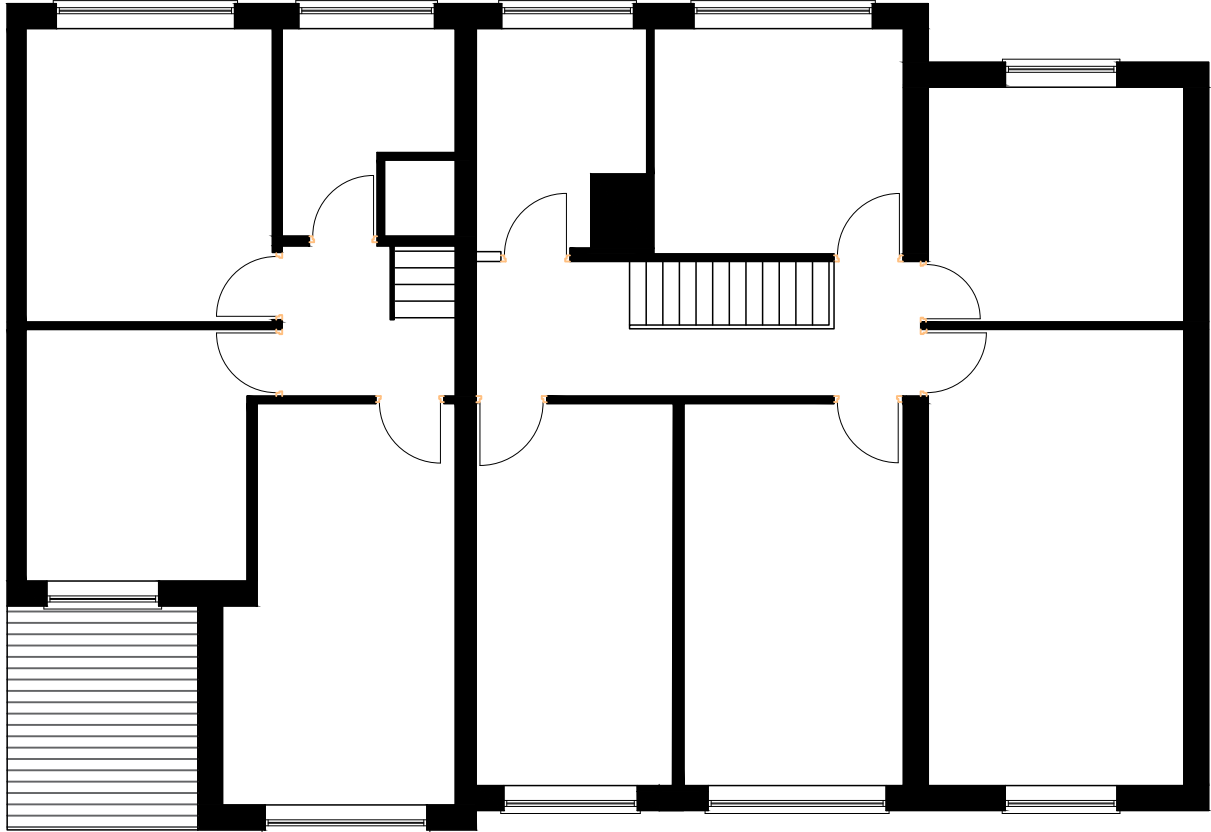

PROPOSED FIRST FLOOR PLAN 1:100

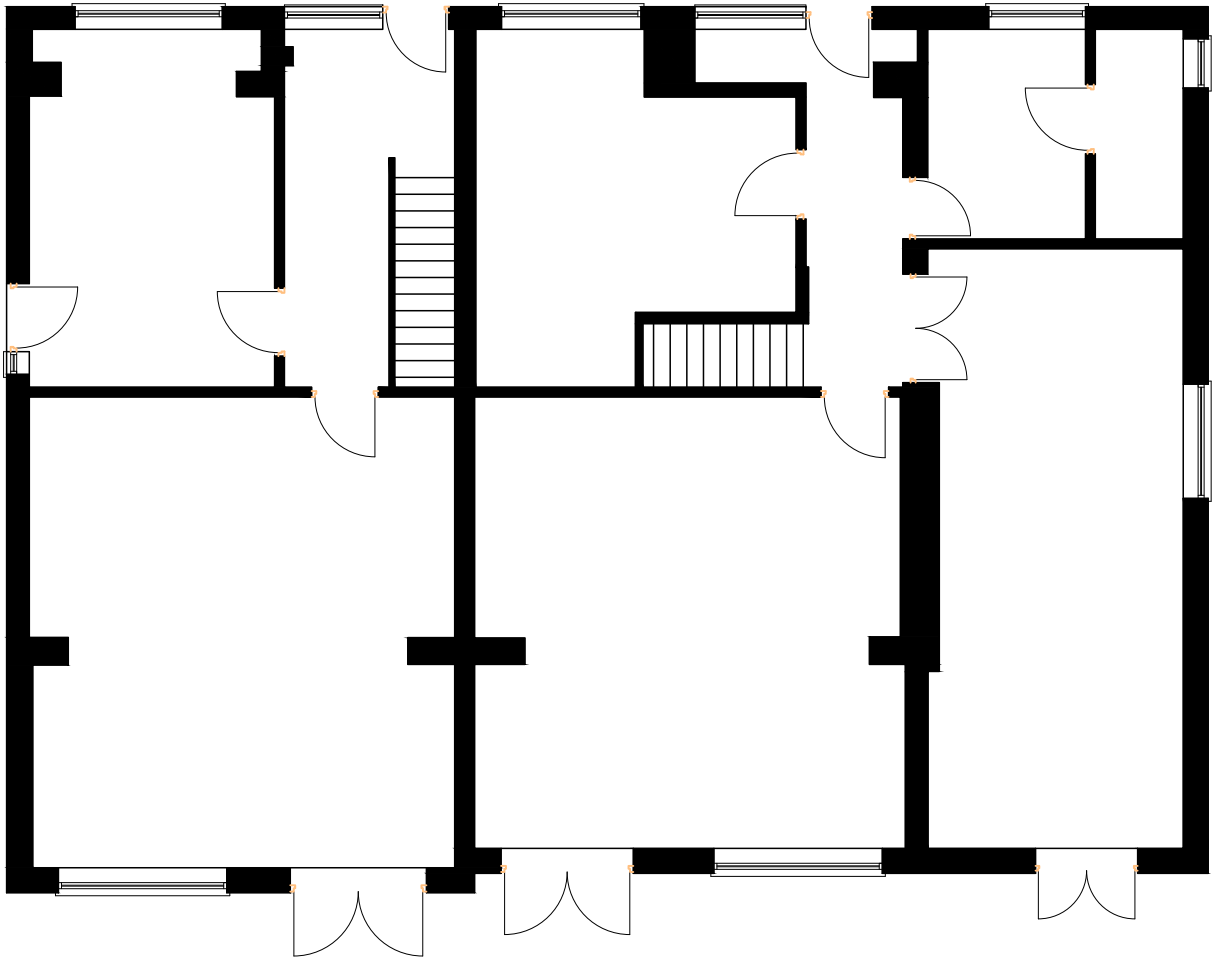

EXISTING GROUND FLOOR PLAN 1:100

 

Rev	Description	Date	Drwn	Chkd
<div><div><div><div><div></div><div></div></div><div><div></div><div></div></div></div><div>PIUC</div><div>Architectural Design Solutions</div></div></div>				
Client MR.KAILA				
Project 1 GRAFTON DRIVE 19 ALCESTER DRIVE &				
Title EXISTING & PROPOSED PLANS				
Scale 1:100 @ A3		Date 20.01.21		
Drawing Number 40012-01-01				Revision -
Drawn JG	Checked JG			