



Floor Plan

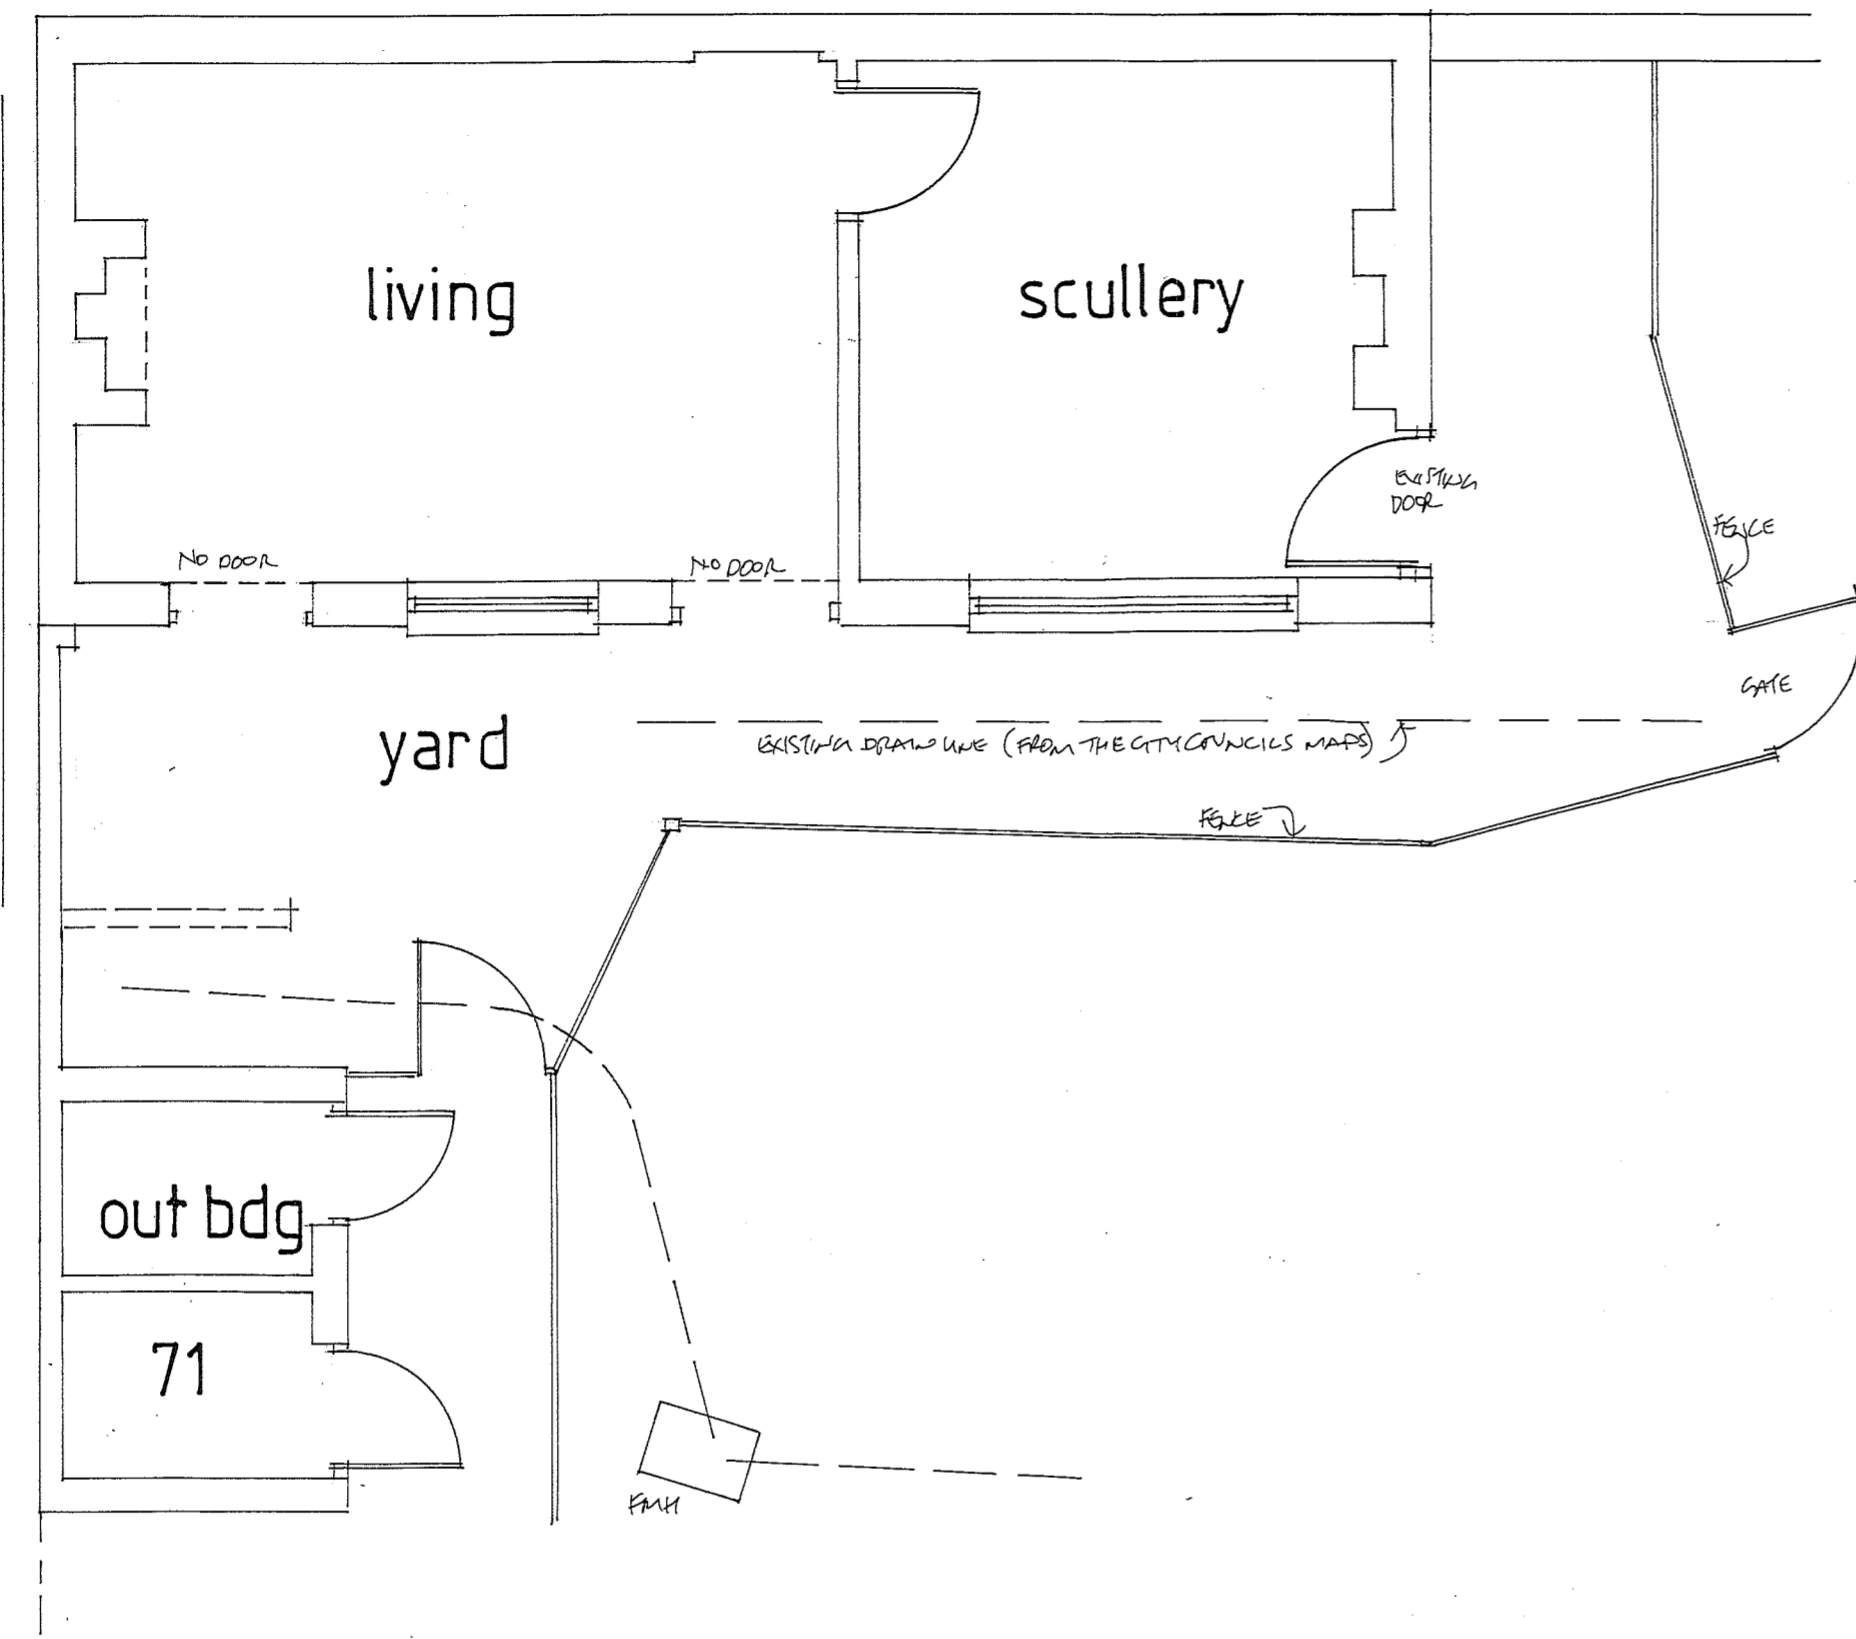

Section

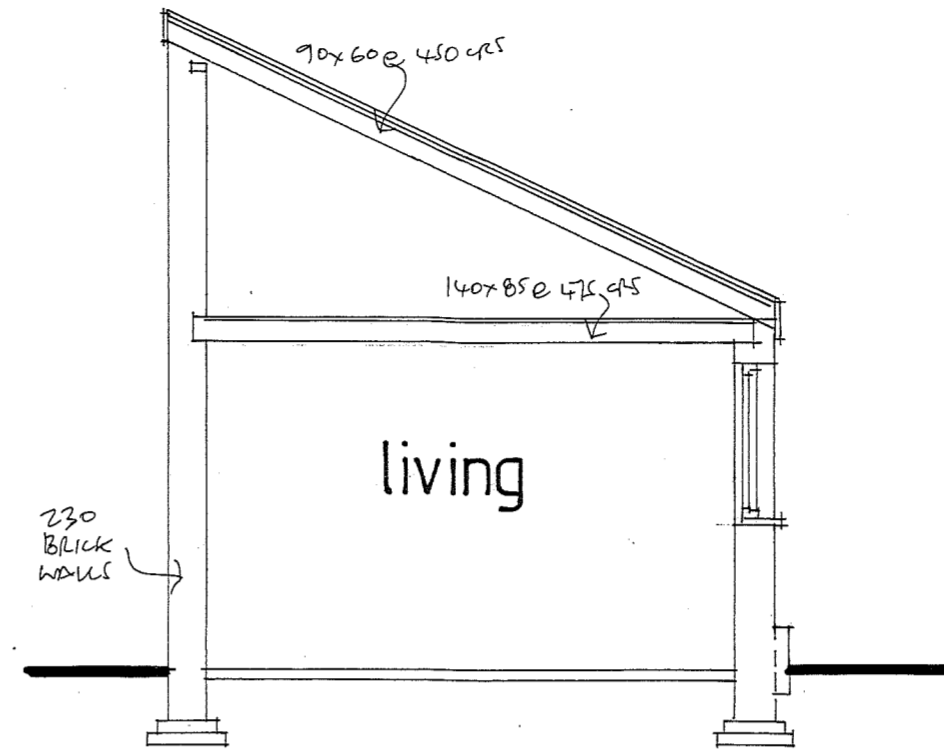


North

West

South

East

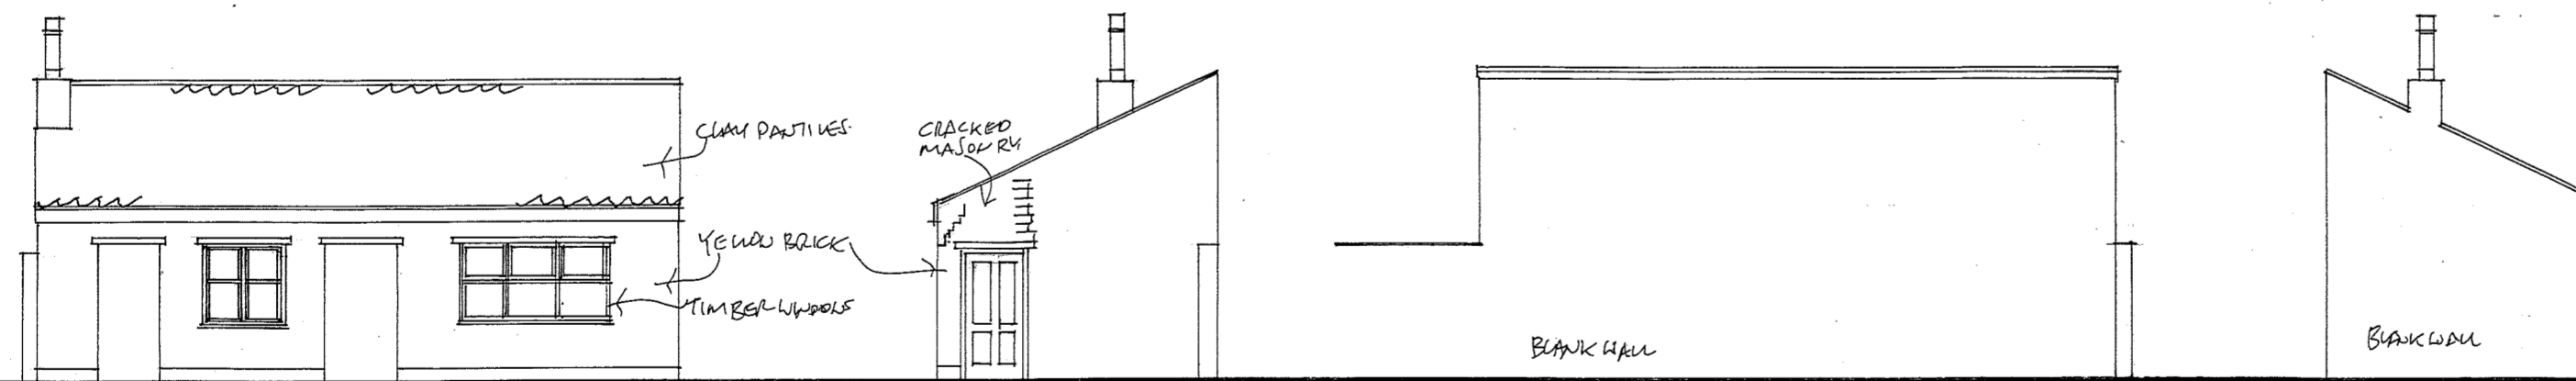

KING DESIGN LINCOLN LTD. PARK LANE HEIGHINGTON LINCOLN LN41RF	
Proposal REFURBISHMENT OF EXISTING DWELLING.	
Location LAND REAR OF 72, BAILGATE, LINCOLN.	
client MRS.S.DENTON.	
drawing title EXISTING FLOOR PLAN + ELEVATIONS+SECTION.	
scale 1:50.1:100.	drawing no. SD/0203/17.