


Scale bar:




Revisions:

No	Date	Notes
1	22/5/21	Existing windows updated
2	22/5/21	Graphical correction

- ① Existing London Stock Brick
- ② Existing white painted render
- ③ Existing slate roof tile
- ④ Existing white uPVC windows
- ⑤ Existing pebbledash render
- ⑥ Proposed grey brick
- ⑦ Proposed anthracite framed doorset
- ⑧ Proposed anthracite PPC aluminium flashing

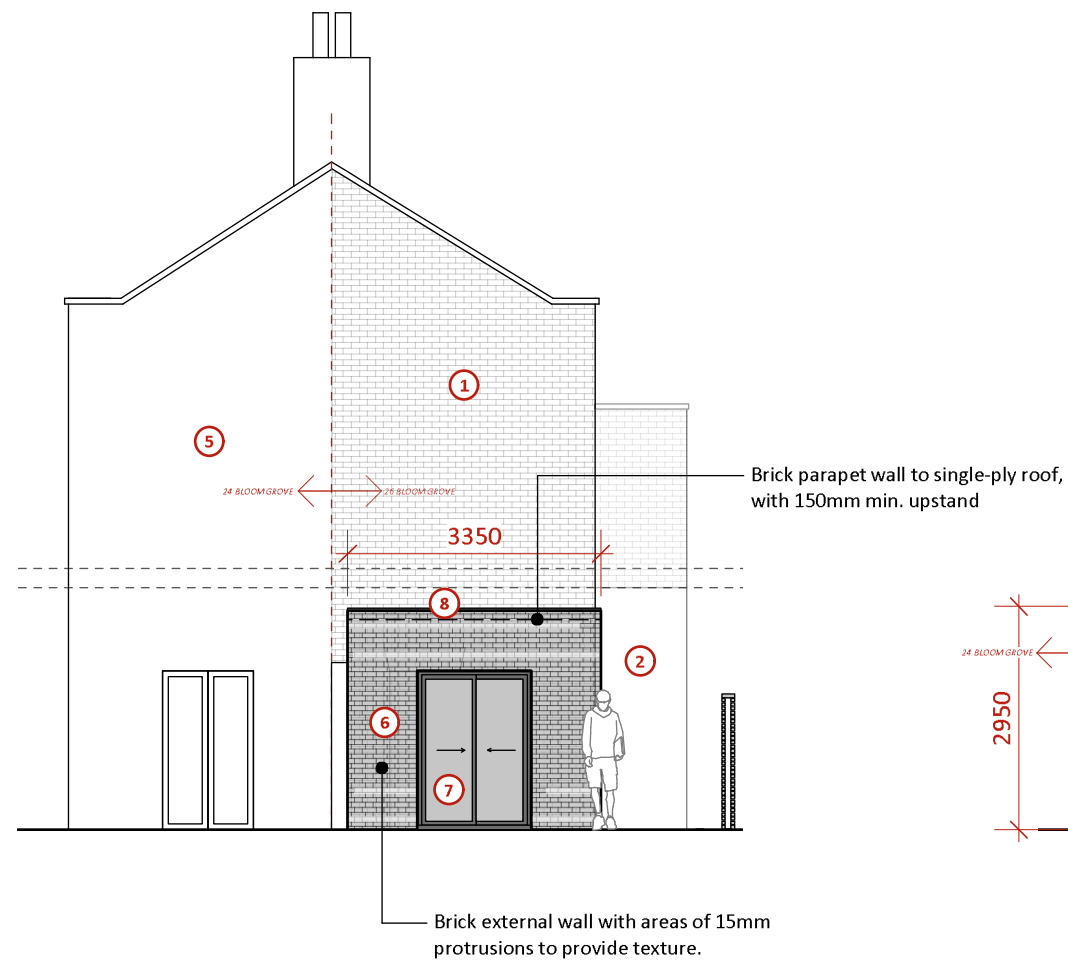

Proposed East Elevation  
Scale: 1:100

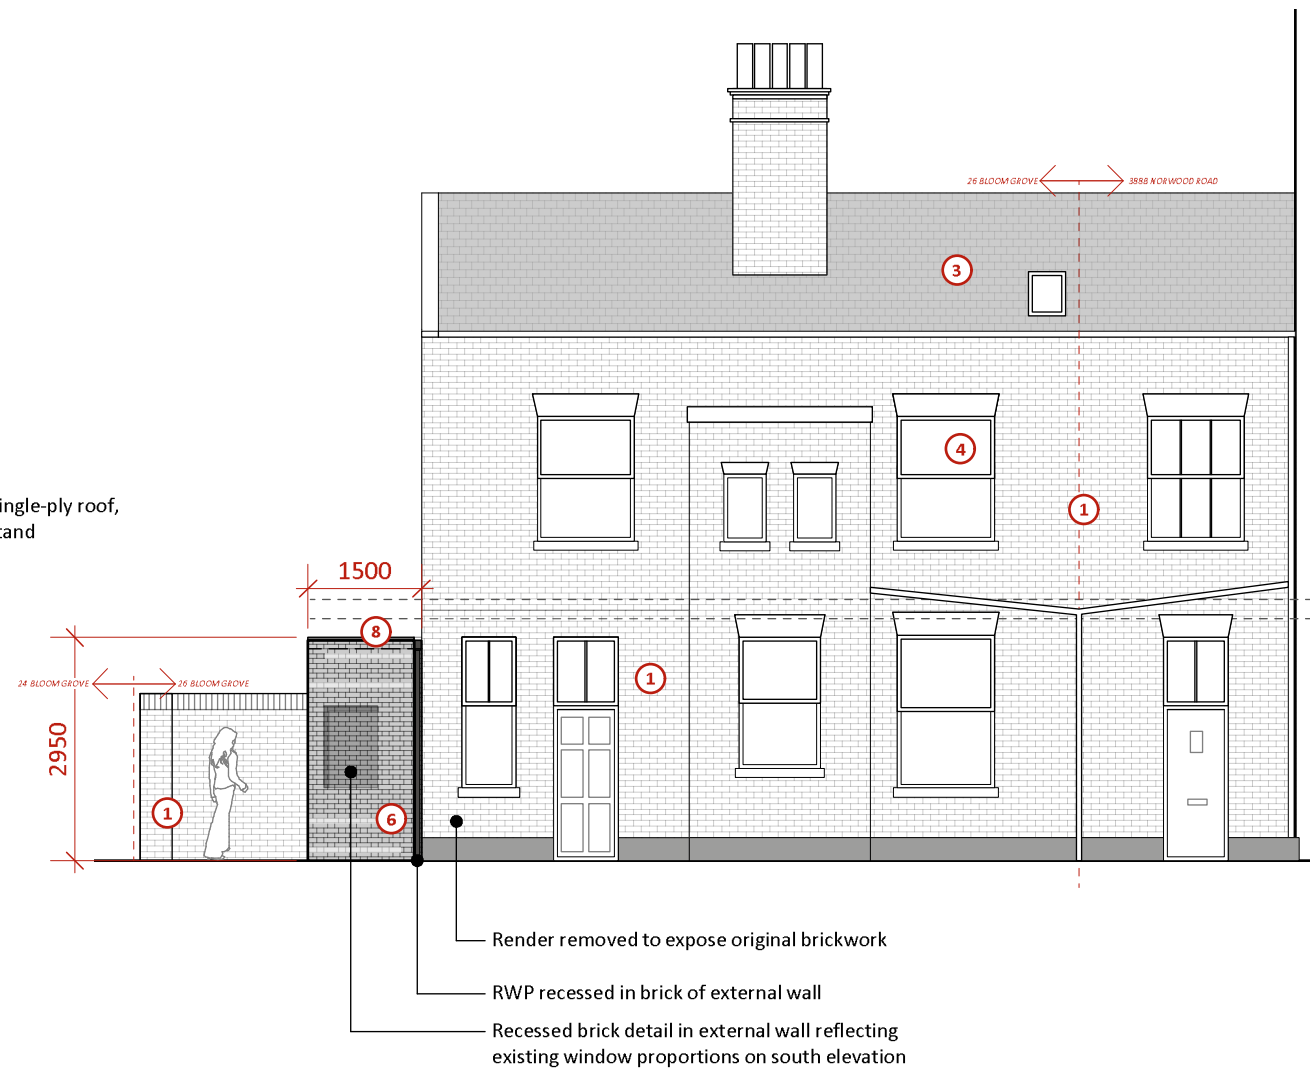

Proposed South Elevation  
Scale: 1:100

Project: 26 Bloom Grove Extension

Address: 26 Bloom Grove  
West Norwood, London  
SE27 0HZ

Client: Mr SJ Charlton

Drawn by: MC

Date: 22/05/2021

Scale @ a3: 1:100

Status: PLANNING

Title: Proposed Elevations

Dwg No: BG-0110  
Rev: P02