


This is for information only and is not intended for precise dimensions. Do not scale from drawing for site purposes

Scale bar:

 


Revisions:


No	Date	Notes
1	22/5/21	Existing windows updated
2	22/5/21	Graphical correction

Material Key

- ① Existing London Stock Brick
- ② Existing white painted render
- ③ Existing slate roof tile
- ④ Existing white uPVC windows
- ⑤ Existing pebbledash render
- ⑥ Proposed grey brick
- ⑦ Proposed anthracite framed doorset
- ⑧ Proposed anthracite PPC aluminium flashing

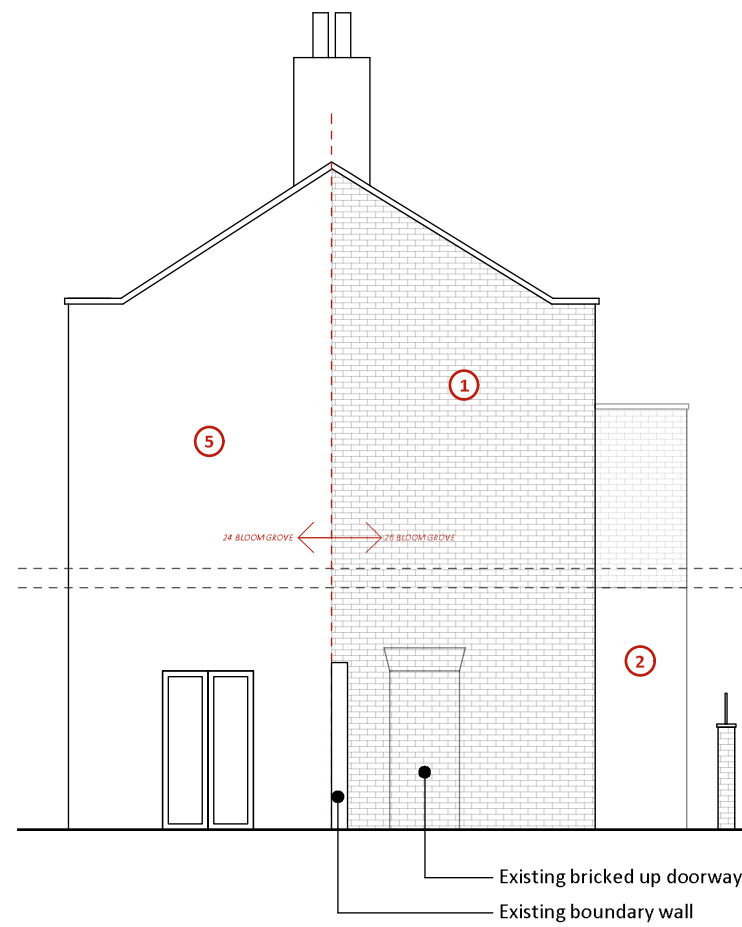

Existing East Elevation
Scale: 1:100

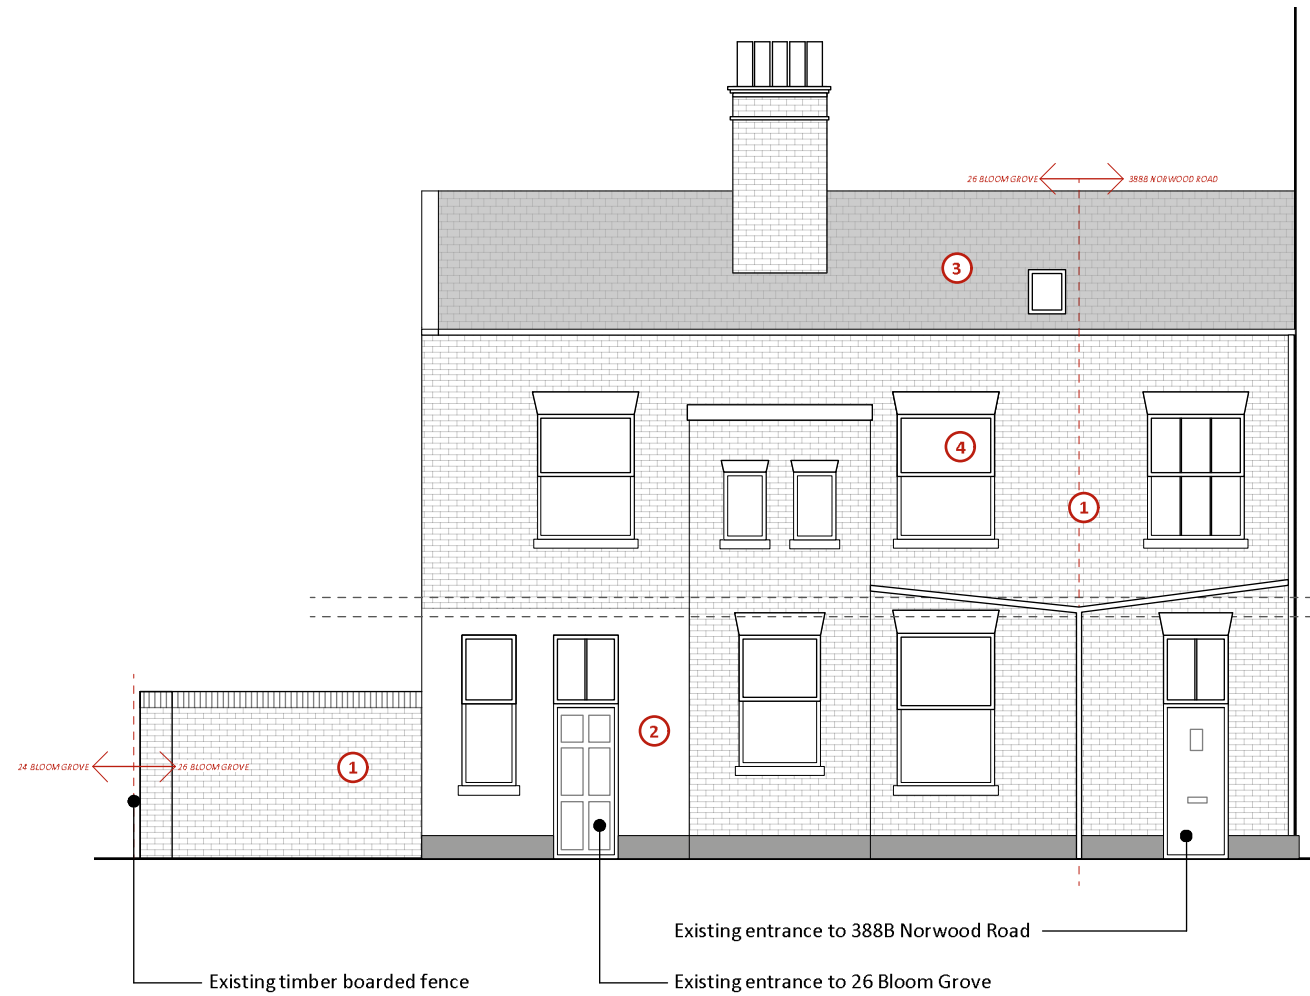

Existing South Elevation
Scale: 1:100

Project: 26 Bloom Grove Extension

Address: 26 Bloom Grove
West Norwood, London
SE27 0HZ

Client: Mr SJ Charlton

Drawn by: MC

Date: 22/05/2021

Scale @ a3: 1:100

Status: PLANNING

Title: Existing Elevations

Dwg No: BG-0109
Rev: P02