


BLOCK/SITE PLAN
AREA 90m x 90m
SCALE: 1:500 on A4
CENTRE COORDINATES: 466294 , 140001

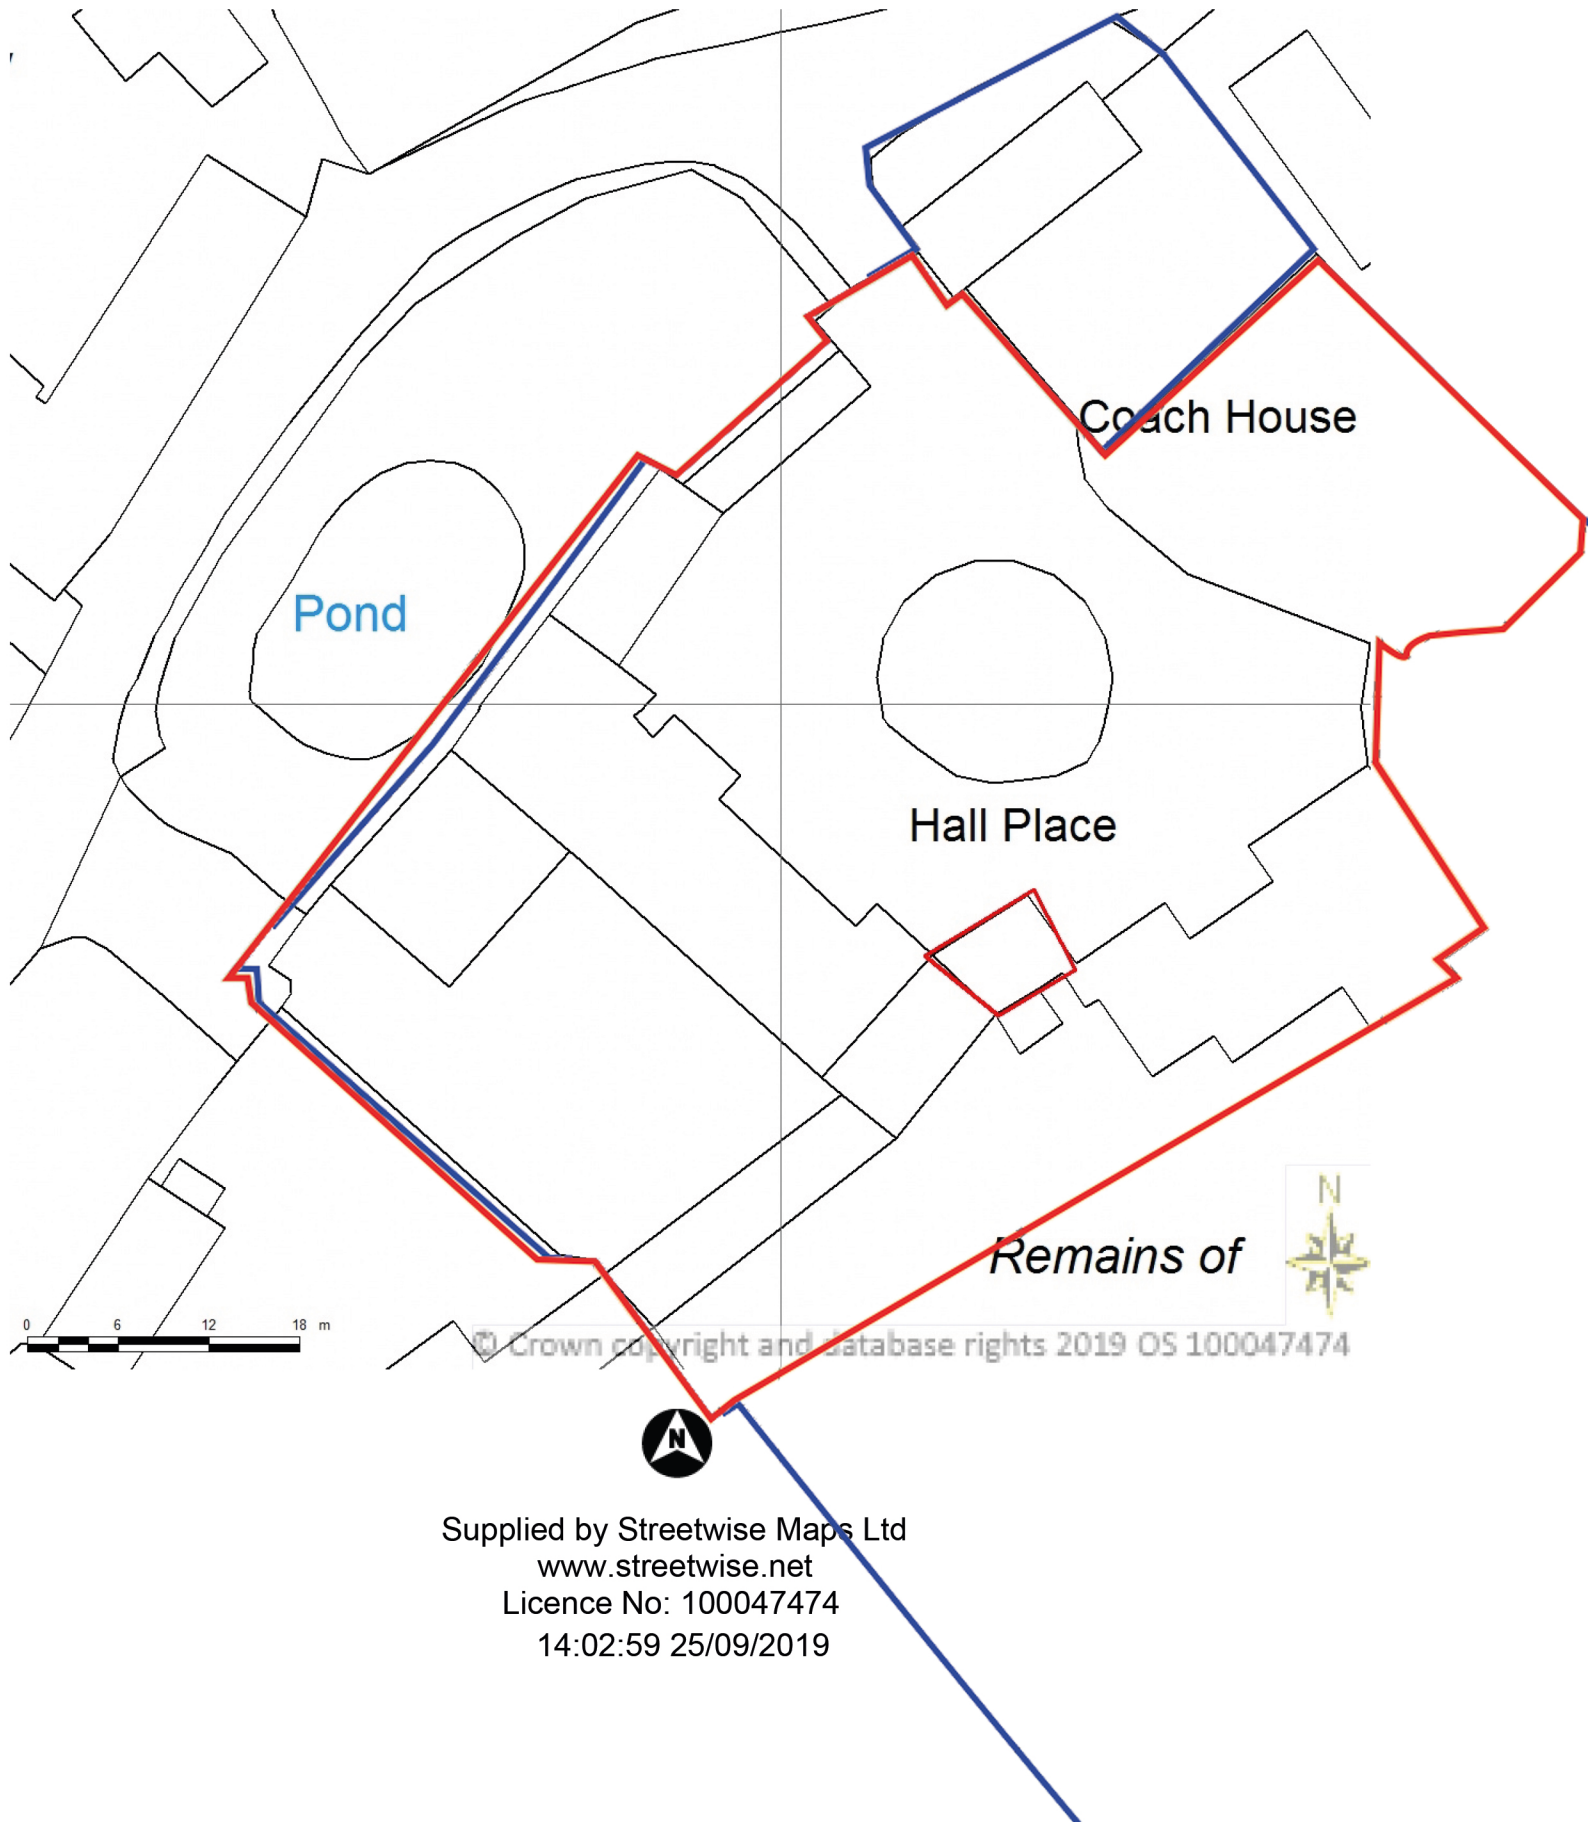

© Crown copyright and database rights 2019 OS 100047474

Supplied by Streetwise Maps Ltd
www.streetwise.net
Licence No: 100047474
14:02:59 25/09/2019