




**Location Plan**  
1 : 1250

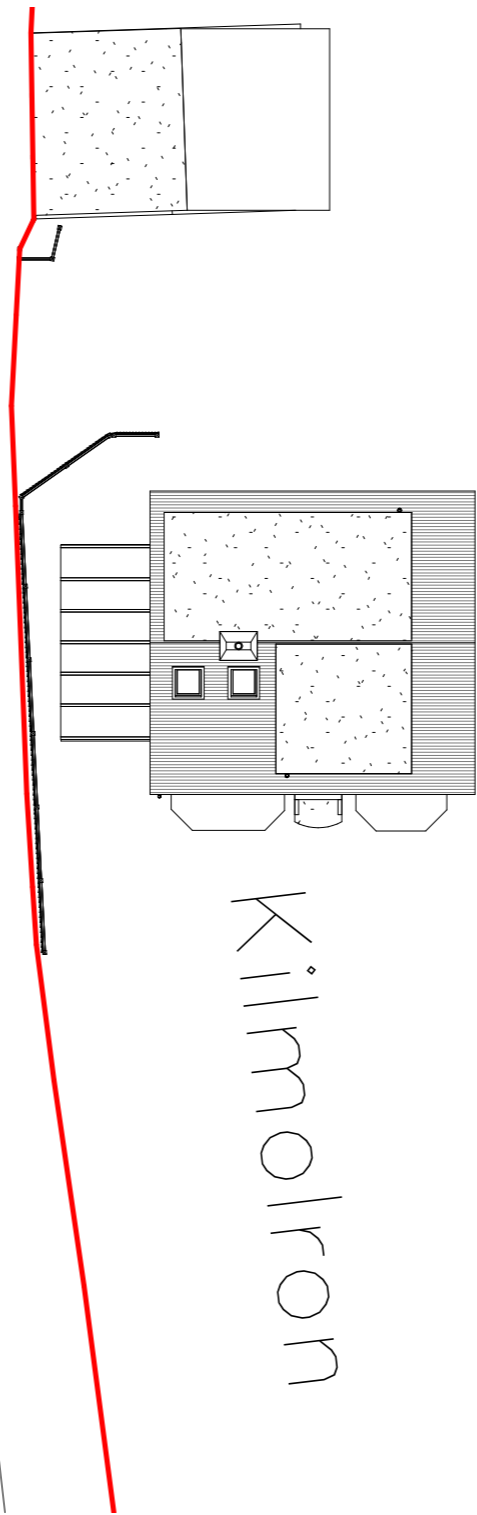

**Site Plan**  
1 : 200

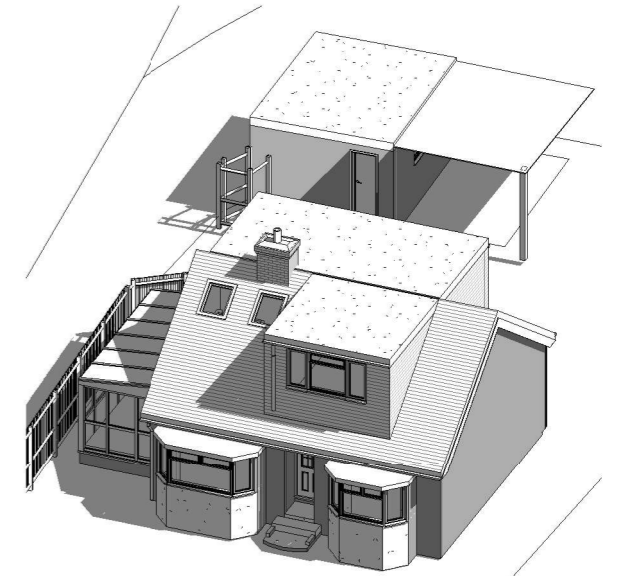

**3D View 1**

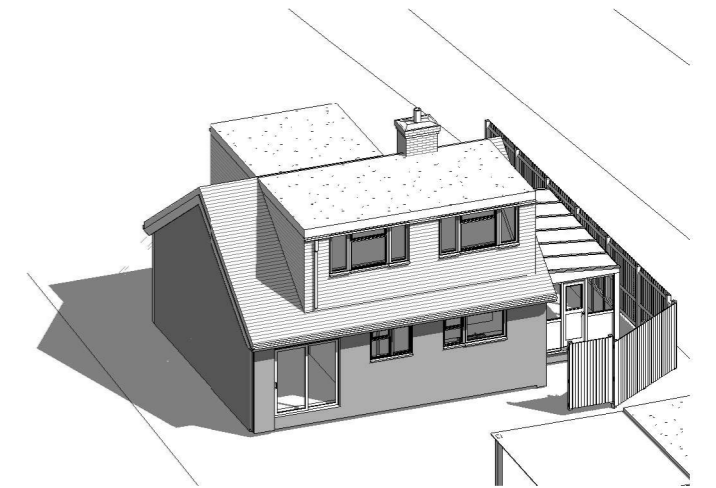

**3D View 2**



Kilomron Farnham Road Holt Pound

Existing Site Plan and Location

Scale @ A3  
As indicated

Date  
11.09.2019

Drawn by  
D.Owolana

Drawing number  
FLU.1268.2.01

Rev

No.	Description	Date