



SOUTH WEST ELEVATION

Datum 95.00m



SOUTH EAST ELEVATION

Datum 95.00m




NORTH EAST ELEVATION

Datum 95.00m



NORTH WEST ELEVATION

Datum 95.00m

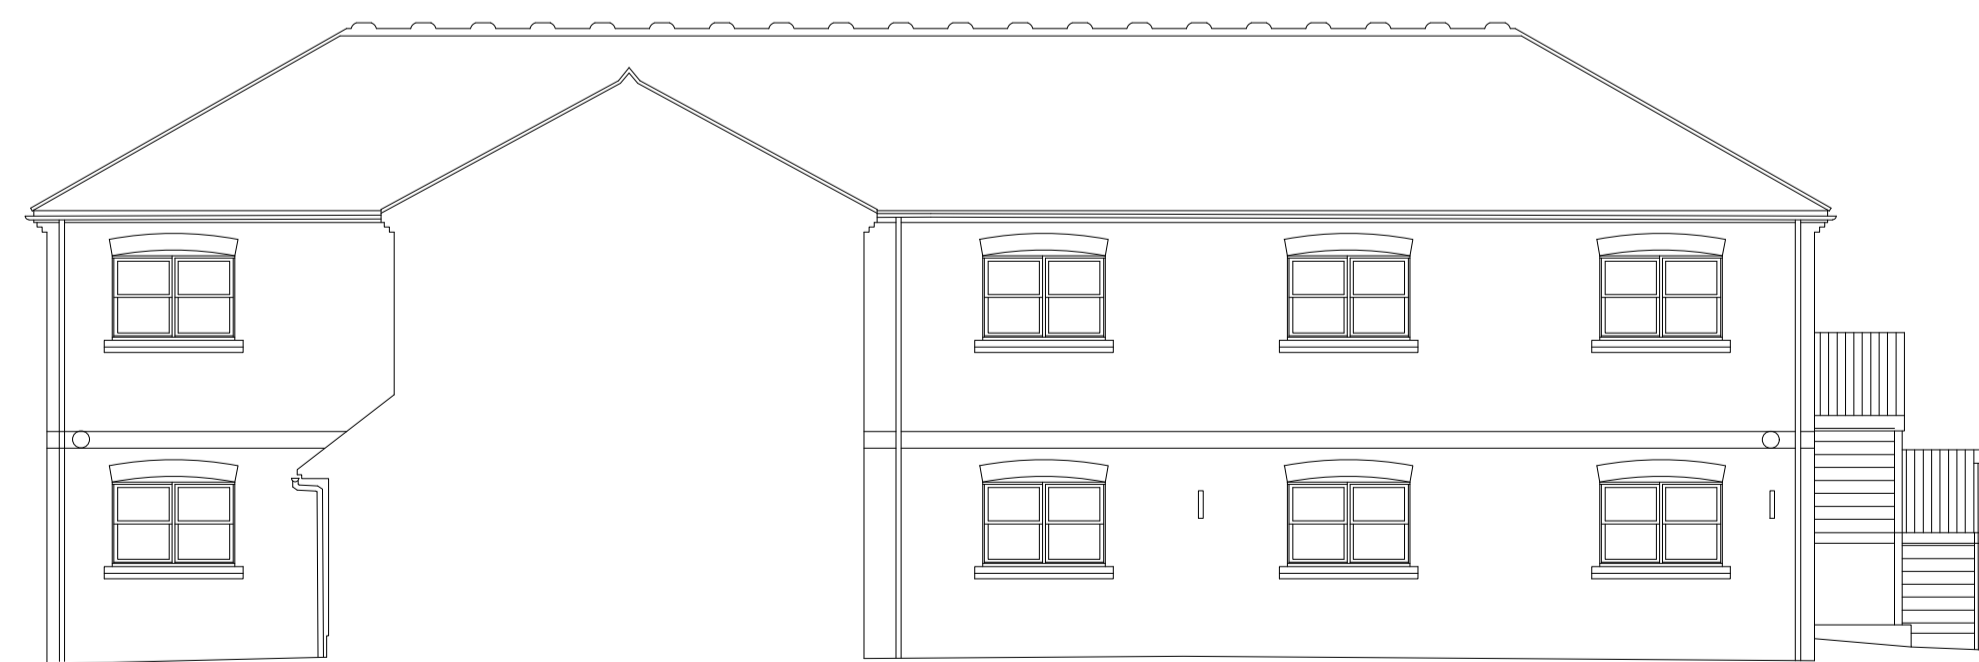

NORTH EAST ELEVATION - COURTYARD

Datum 95.00m



NORTH WEST ELEVATION - COURTYARD

Datum 95.00m


general notes:

Do not scale from this drawing - use figured dimensions only. Unless otherwise noted all dimensions are given in millimetres.


All dimensions must be verified on site before the commencement of work or the fabrication of any item. Any discrepancies must be reported to the Architect.

All risks assessed to comply with the designers responsibility under the construction (design and management) regulations 2015.

scale bar:

 

key plan:

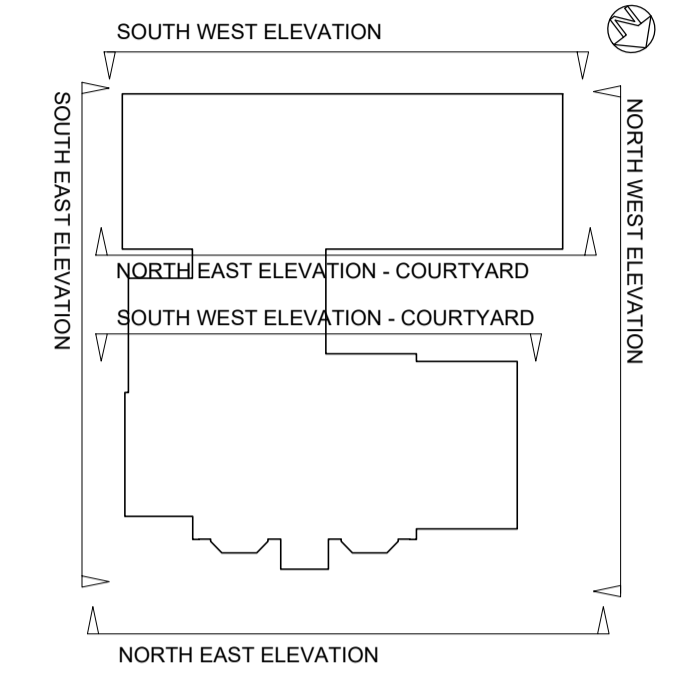

notes:

1. BASED ON SURVEY SOLUTIONS SURVEY 23900cr-03 DATED MARCH 2019


rev: revision notes: by: date:

dwg status: AS EXISTING

client:



Scurr Architects
85 Southdown Road
Harpenden
Hertfordshire
AL5 1PR
T: 01582 793999
email: scurrs@scurr.co.uk
www.scurr.co.uk

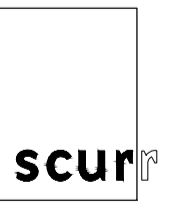

architects :: designers :: project managers

drawn by: DE	drawn date: APRIL 2021	checked/approved:	scale: 1:100@A1
-----------------	---------------------------	-------------------	--------------------

project title:
**MANDEVILLE GRANGE
CARE HOME
AYLESBURY HP21 9PB**

dwg title:
**ELEVATIONS
AS EXISTING**

dwg no: 7970-AL-003	rev: -
-------------------------------	-----------