





general notes:  
Do not scale from this drawing - use figured dimensions only. Unless otherwise noted all dimensions are given in millimetres.  
All dimensions must be verified on site before the commencement of work or the fabrication of any item. Any discrepancies must be reported to the Architect.  
All risks assessed to comply with the designers responsibility under the construction (design and management) regulations 2015.  
scale bar:

 

KEY:

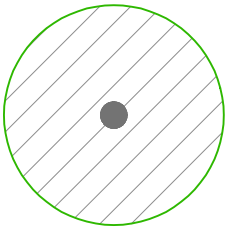

TREES TO BE REMOVED  
SHOWN HATCHED

rev: revision notes: by: date:


dwg status:

PLANNING

client:



**Scurr Architects**  
85 Southdown Road  
Harpenden  
Hertfordshire  
AL5 1PR  
T: 01582 793999  
email: scurrs@scurr.co.uk  
www.scurr.co.uk

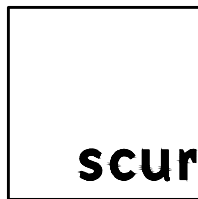

architects designers project managers

drawn by: BG	drawn date: APRIL 2021	checked/approved:	scale: 1:200@A1
-----------------	---------------------------	-------------------	--------------------

project title:  
**MANDEVILLE GRANGE  
CARE HOME  
AYLESBURY HP21 9PB**

dwg title:  
**PROPOSED SITE PLAN  
INDICATING TREES  
TO BE RETAINED / REMOVED**

dwg no: <b>7970-PL-002</b>	rev:
-------------------------------	------

© Copyright Scurr Architects