




general notes:
Do not scale from this drawing - use figured dimensions only. Unless otherwise noted all dimensions are given in millimetres.

All dimensions must be verified on site before the commencement of work or the fabrication of any item. Any discrepancies must be reported to the Architect.

All risks assessed to comply with the designers responsibility under the construction (design and management) regulations 2015.

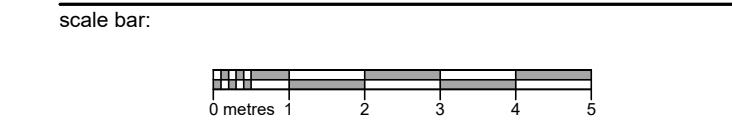

KEY:




rev: revision notes: by: date:

dwg status: **PLANNING**



Scurr Architects
85 Southdown Road
Harpenden
Hertfordshire
AL5 1PR
T: 01582 793999
email: scurr@scurr.co.uk
www.scurr.co.uk

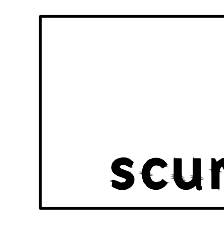

architects ■ designers ■ project managers

drawn by: BG	drawn date: APRIL 2021	checked/approved:	scale: 1:100@A1
-----------------	---------------------------	-------------------	--------------------

project title:
**MANDEVILLE GRANGE
CARE HOME
AYLESBURY HP21 9PB**

dwg title:
**GROUND FLOOR PLAN
AS PROPOSED**

dwg no: **7970-PL-010** rev: