




general notes:

Do not scale from this drawing - use figured dimensions only. Unless otherwise noted all dimensions are given in millimetres.

All dimensions must be verified on site before the commencement of work or the fabrication of any item. Any discrepancies must be reported to the Architect.


All risks assessed to comply with the designers responsibility under the construction (design and management) regulations 2015.

scale bar:

 

notes:

1. BASED ON SURVEY SOLUTIONS SURVEY 23900cr-01 DATED MARCH 2019

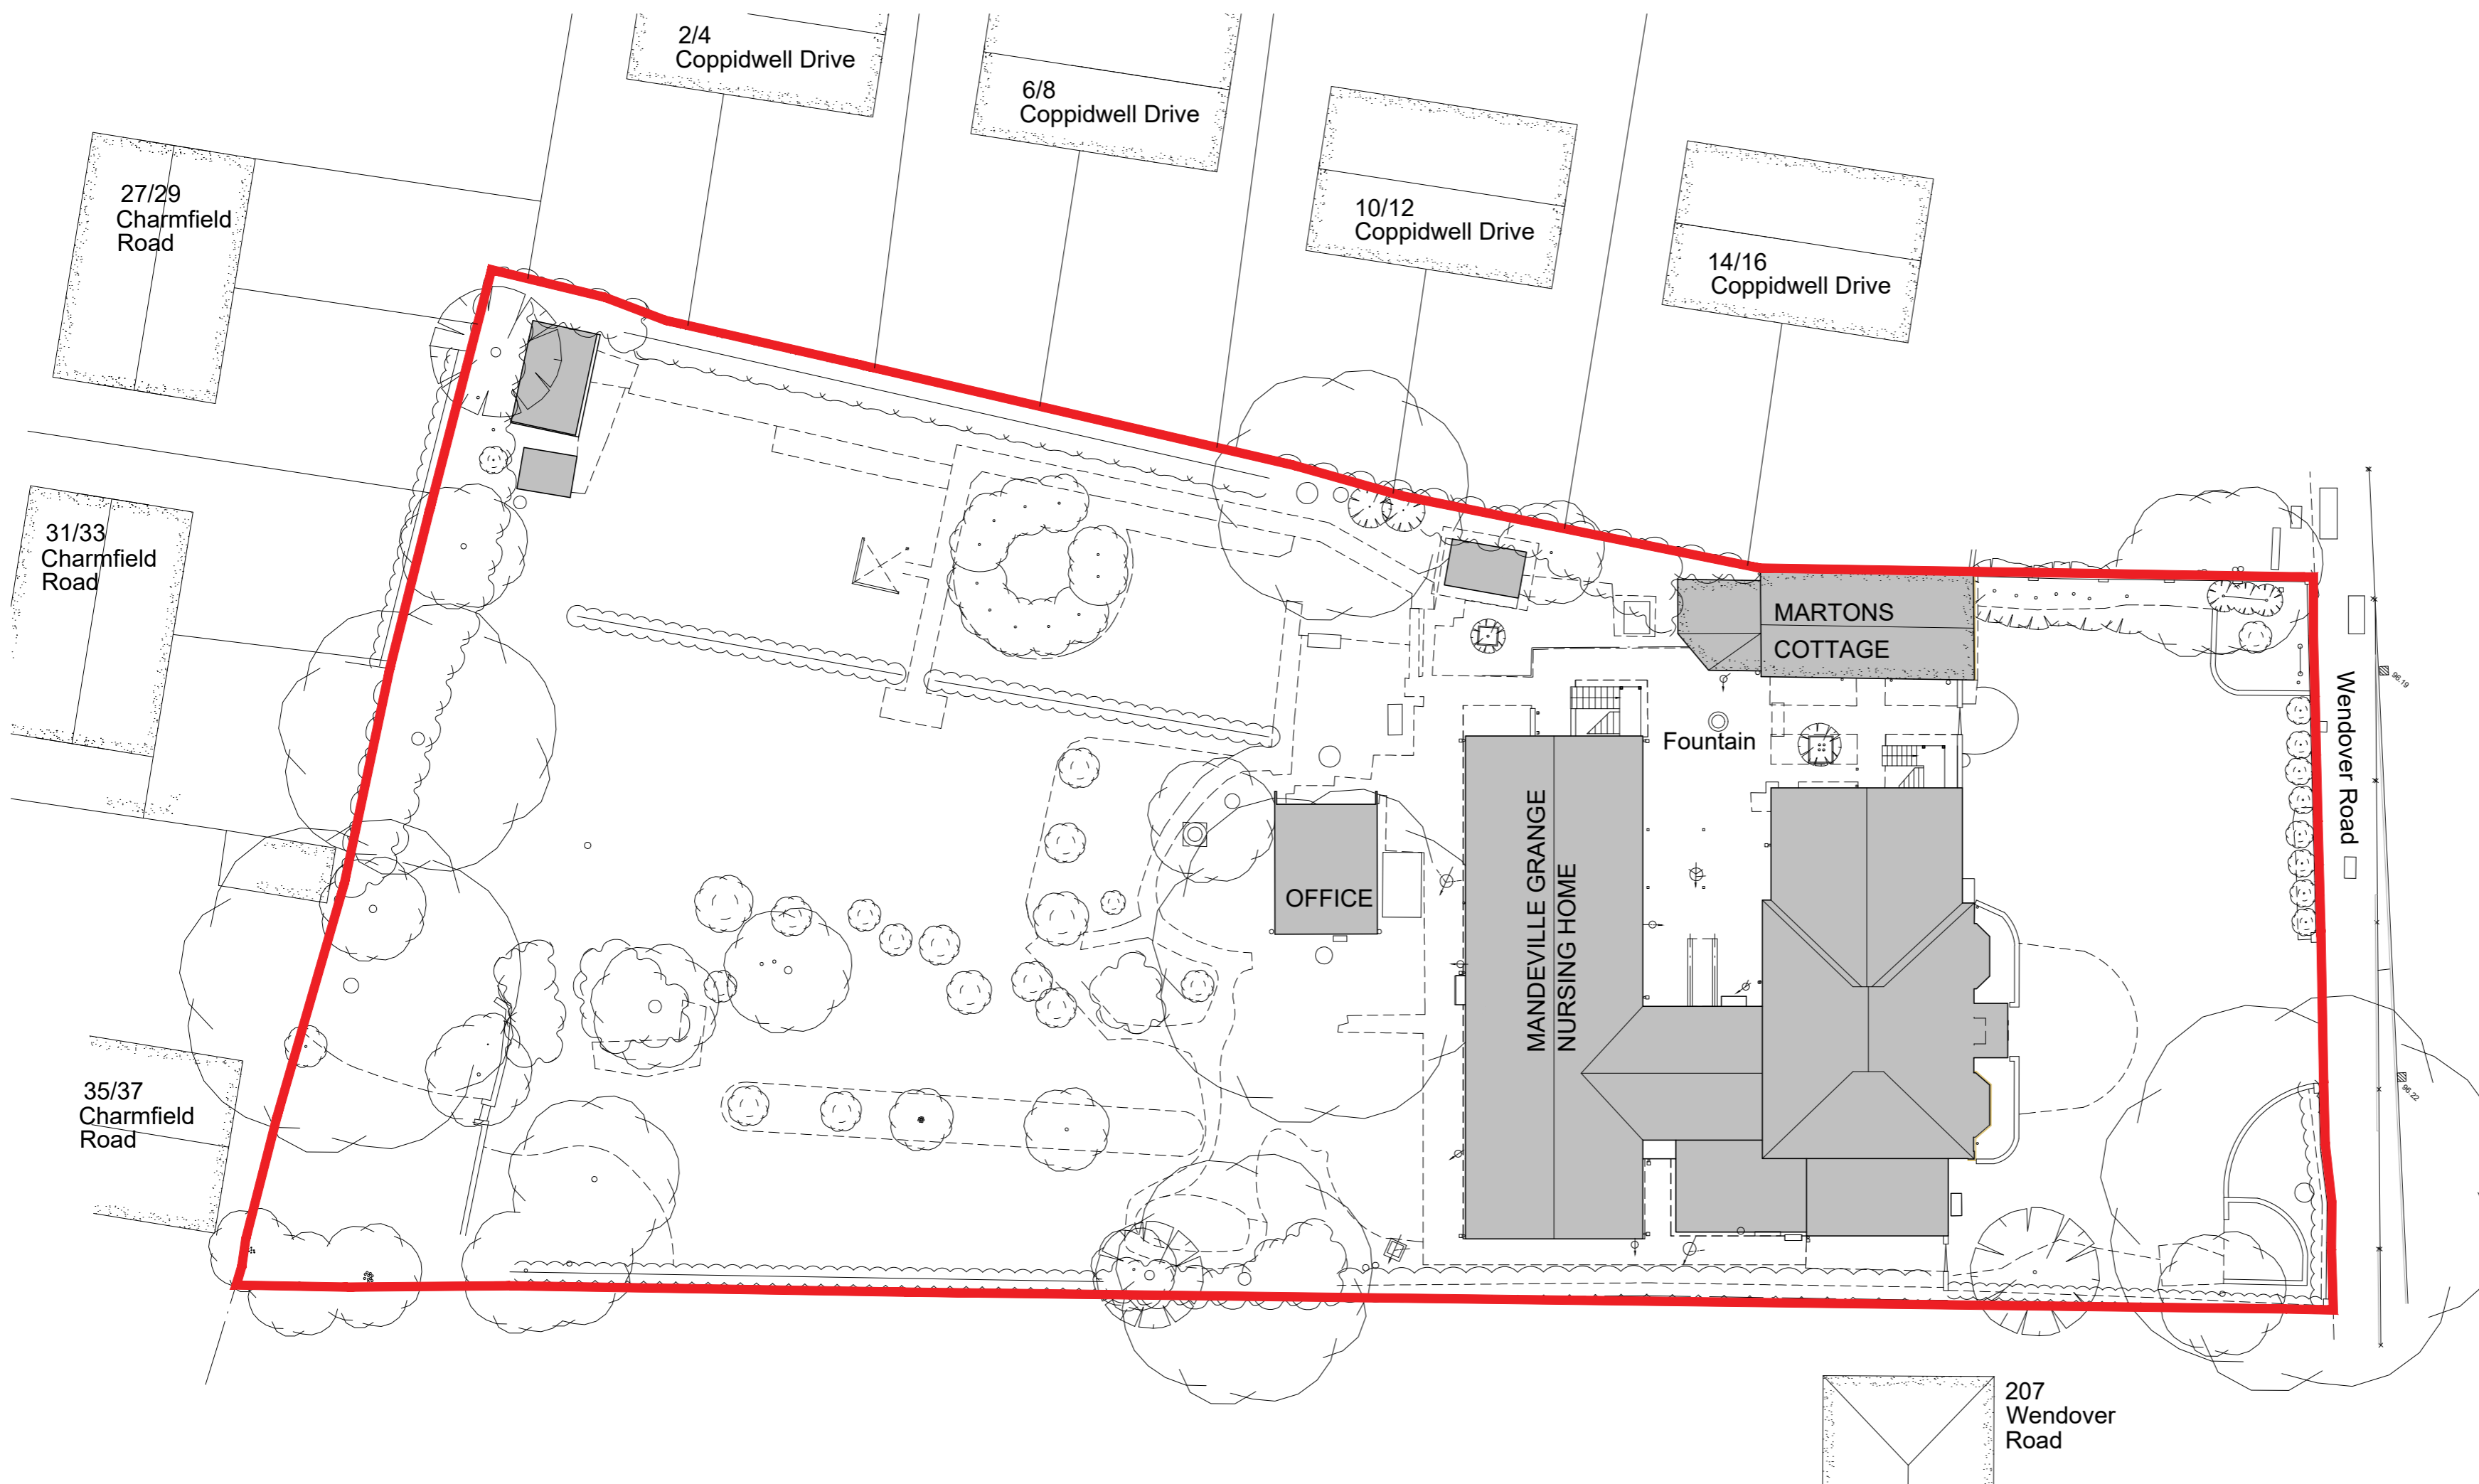

rev: revision notes: by: date:

dwg status:


AS EXISTING

client:



Scurr Architects

85 Southdown Road
Harpenden
Hertfordshire
AL5 1PR
T: 01582 793999
email: scurrs@scurr.co.uk
www.scurr.co.uk

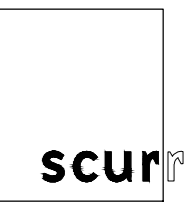

architects designers project managers

drawn by: AH	drawn date: DEC 2019	checked/approved:	scale: 1:250@A2
-----------------	-------------------------	-------------------	--------------------

project title:
**MANDEVILLE NURSING HOME
WENDOVER ROAD
AYLESBURY HP21 9PB**

dwg title:
**EXISTING
SITE PLAN**

dwg no: 7970-AL-001	rev: -
-------------------------------	-----------