


general notes:

Do not scale from this drawing - use figured dimensions only. Unless otherwise noted all dimensions are given in millimetres.

All dimensions must be verified on site before the commencement of work or the fabrication of any item. Any discrepancies must be reported to the Architect.

All risks assessed to comply with the designers responsibility under the construction (design and management) regulations 2015.

scale bar:

 

KEY:



NORTH WEST ELEVATION


EXISTING BUILDING

PROPOSED EXTENSION



NORTH EAST ELEVATION

Datum 95.00m

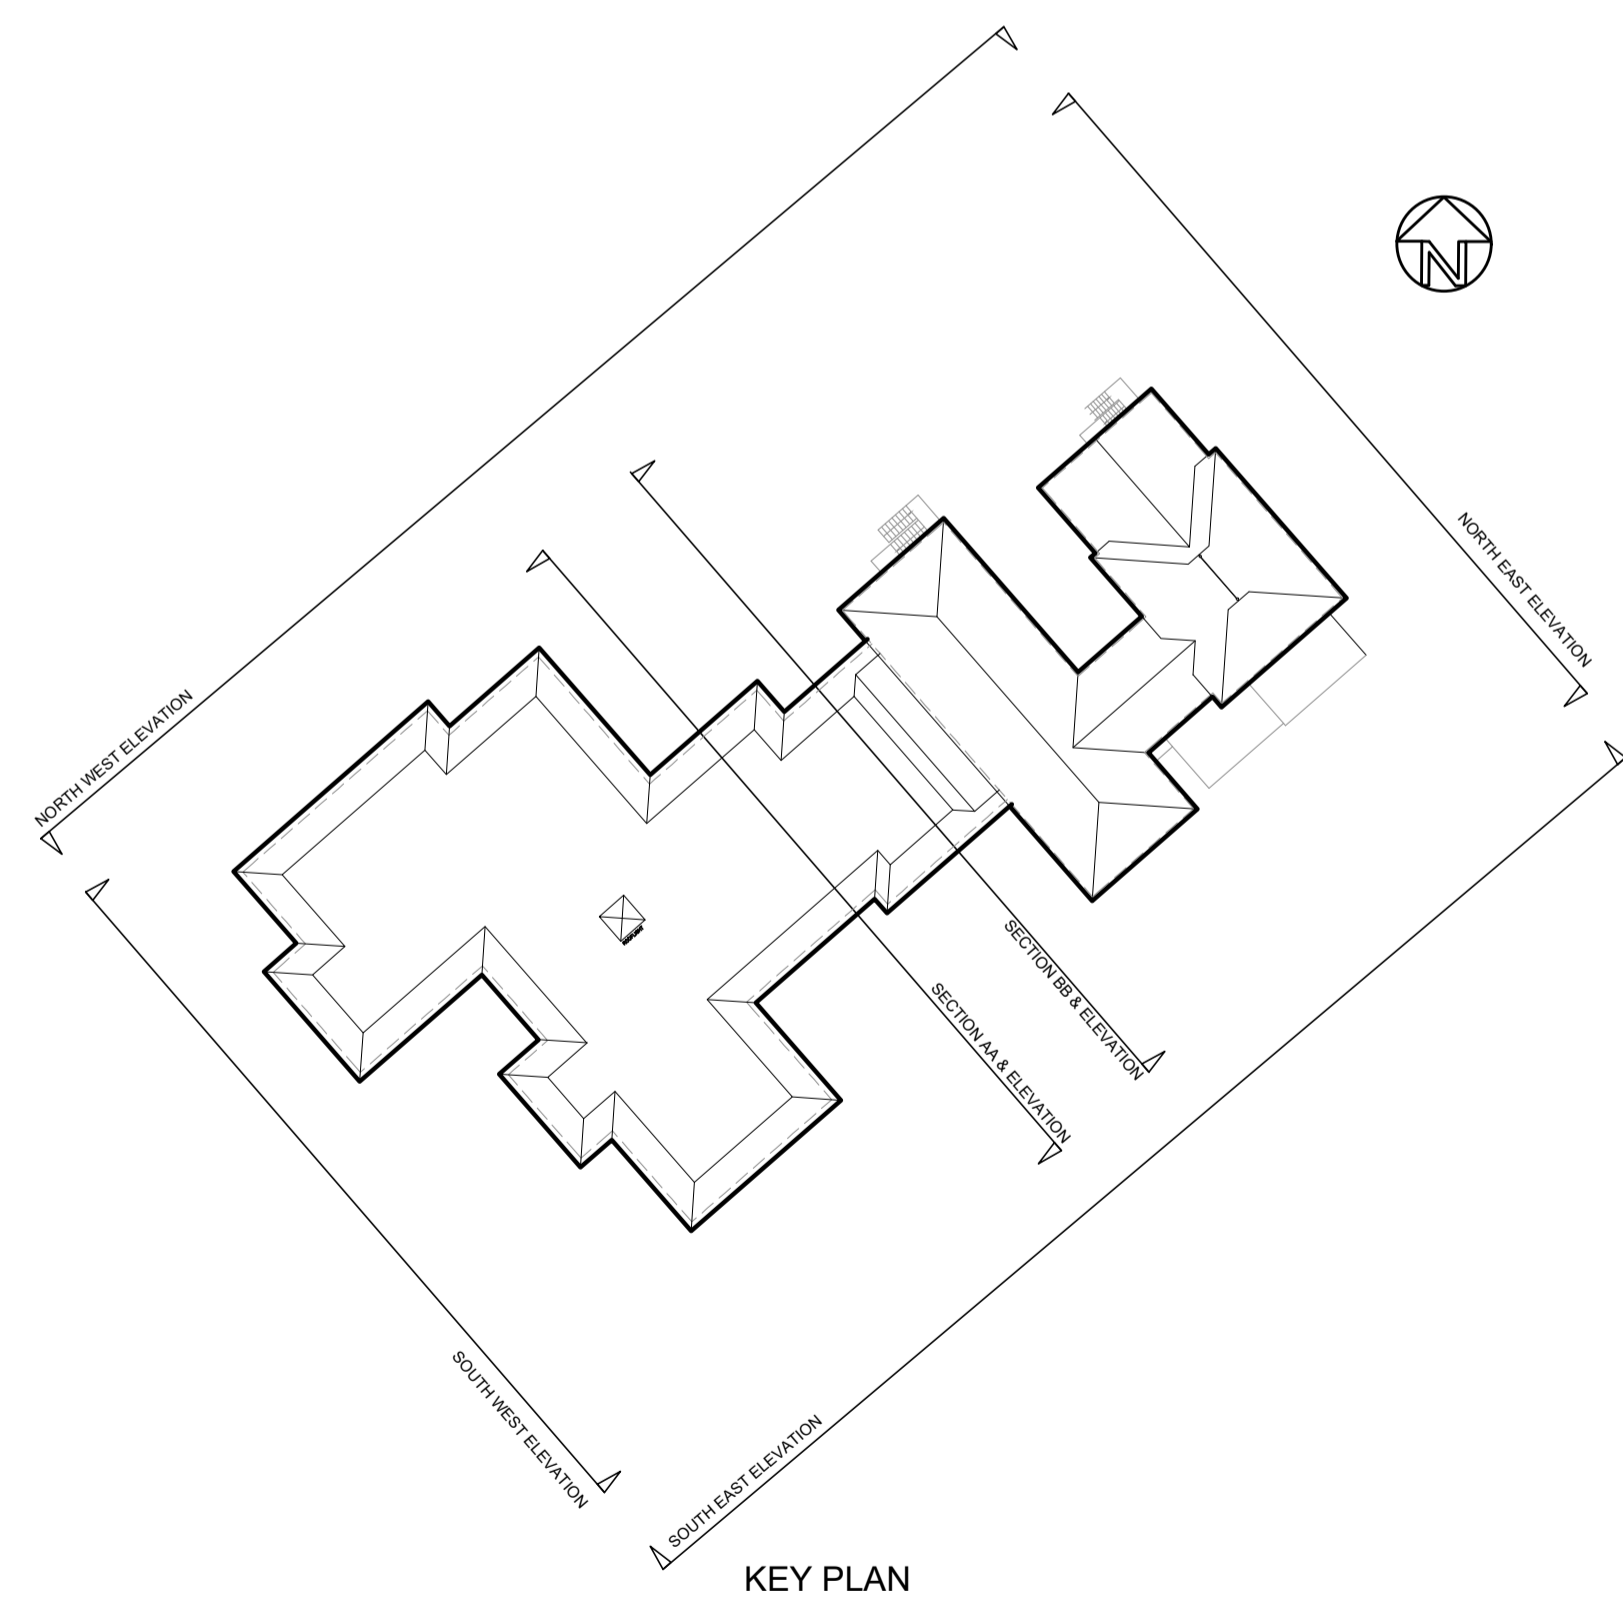


KEY PLAN

rev: revision notes: by: date:

dwg status: **PLANNING**



Scurr Architects
 85 Southdown Road
 Harpenden
 Hertfordshire
 AL5 1PR
 T: 01582 793999
 email: scurrs@scurr.co.uk
 www.scurr.co.uk

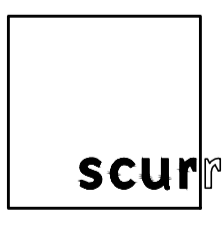

architects designers project managers

drawn by: BG	drawn date: APRIL 2021	checked/approved:	scale: 1:100@A1
-----------------	---------------------------	-------------------	--------------------

project title:
**MANDEVILLE GRANGE
 CARE HOME
 AYLESBURY HP21 9PB**

dwg title:
**NORTH EAST & NORTH WEST
 ELEVATIONS AS PROPOSED**

dwg no: **7970-PL-021** rev: