


01 North-East Elevation as proposed
1:100 @ A3

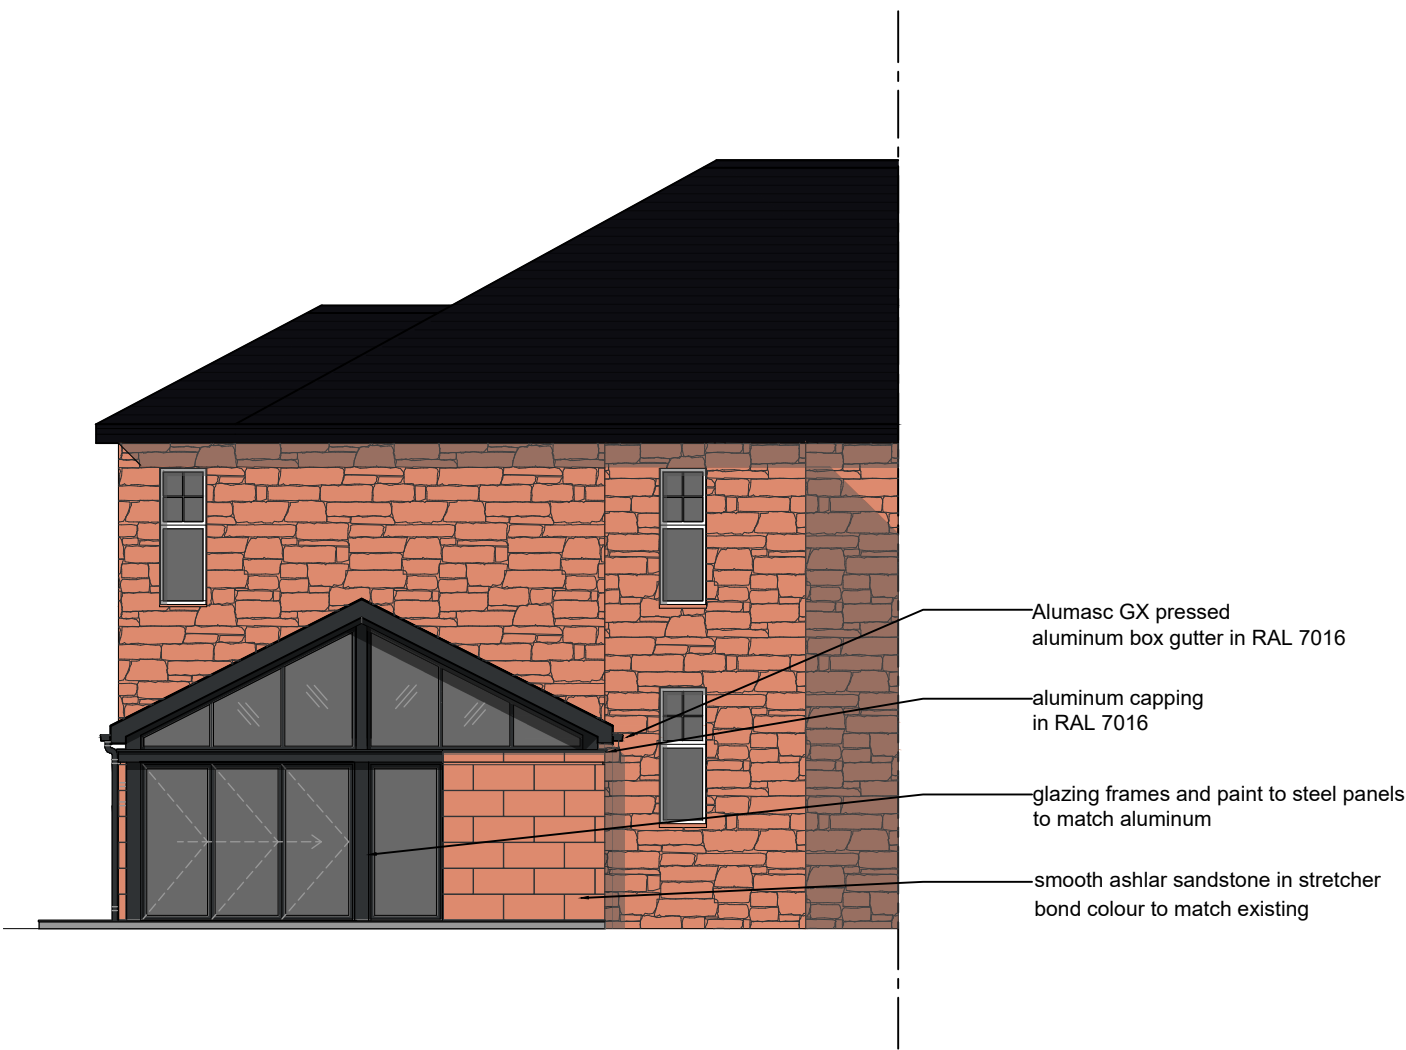

02 North-West Elevation as proposed
1:100 @ A3

Revisions

Status
PLANNING/BUILDING WARRANT

Client
Adrienne Amner and Roy Amner

Project
6 Laggan Road
Glasgow
G43 2SY

Title
North-West and North-East Elevations
as Proposed

Scale	Size	Date	Drawn	Checked
1:100	A3	30.03.21	FH	SA



Allison Architecture
13 Royal Crescent
Glasgow G3 7SL

t: +44 (0)141 353 1082
e: hello@allisonarchitecture.co.uk
www.allisonarchitecture.co.uk

Project No.	Drawing No.	Rev.
20058	02-004	-