


FRONT ELEVATION (SOUTH EAST)




SIDE ELEVATION (SOUTH WEST)

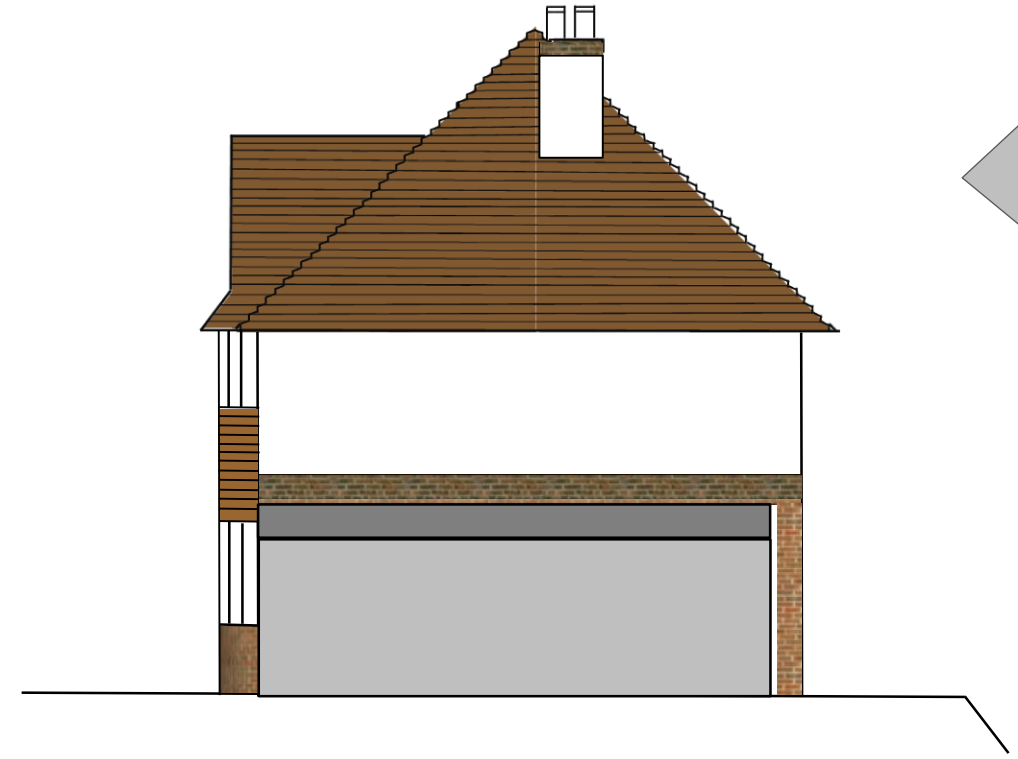

REAR ELEVATION (NORTH WEST)



SIDE ELEVATION (NORTH EAST)

 

Existing Elevations

11 Boxgrove Avenue Guildford. Surrey. GU1 1XG.

DRAWN BY	CHECKED BY	PASSED BY	DATE	SCALE @ A3	STATUS	FILEPATH	Drawing No.
RH	EH	RH	17/05/2021	1:100	FINAL	C:\Boxgrove_11	21/002