



FRONT ELEVATION (SOUTH EAST)






REAR ELEVATION (NORTH WEST)

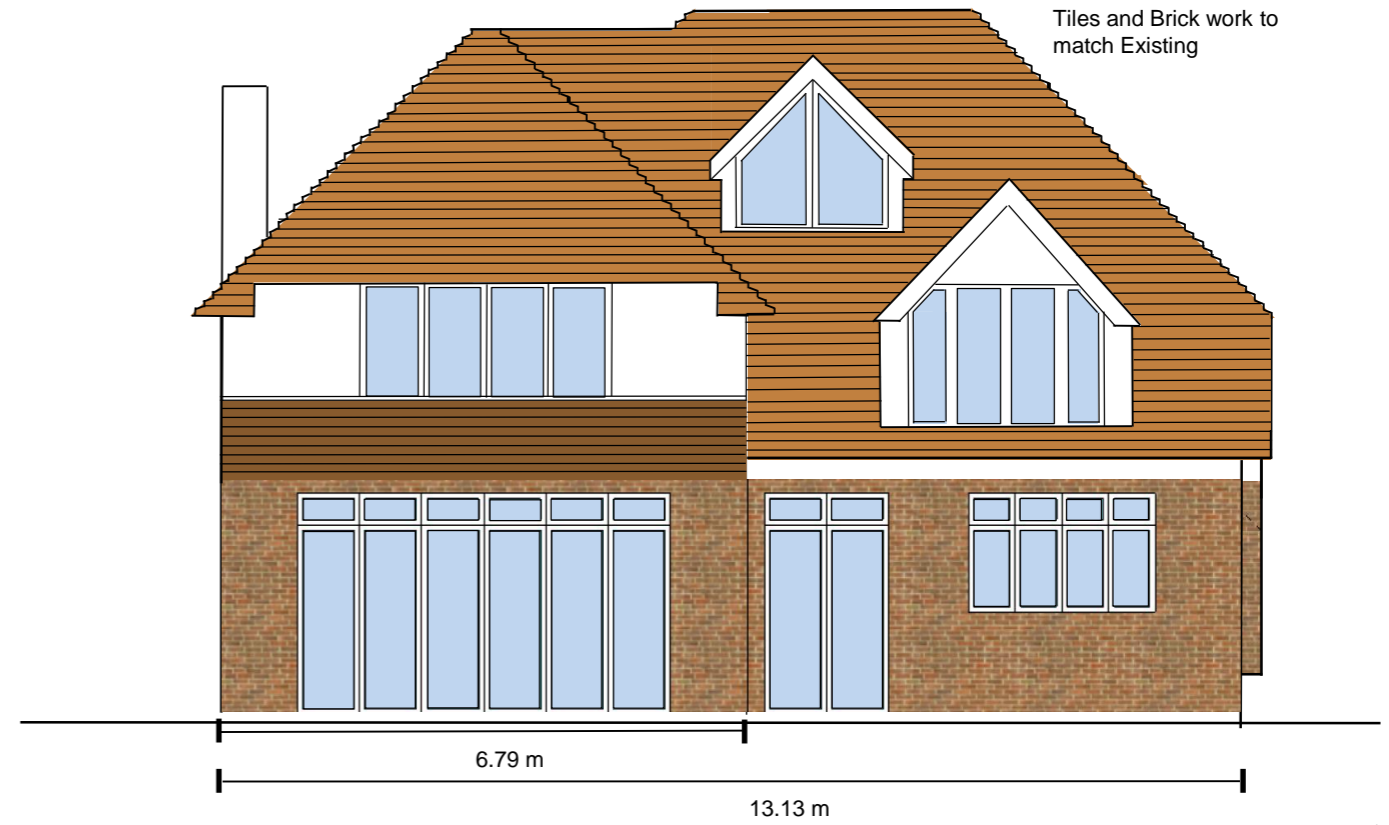

SIDE ELEVATION (SOUTH WEST)

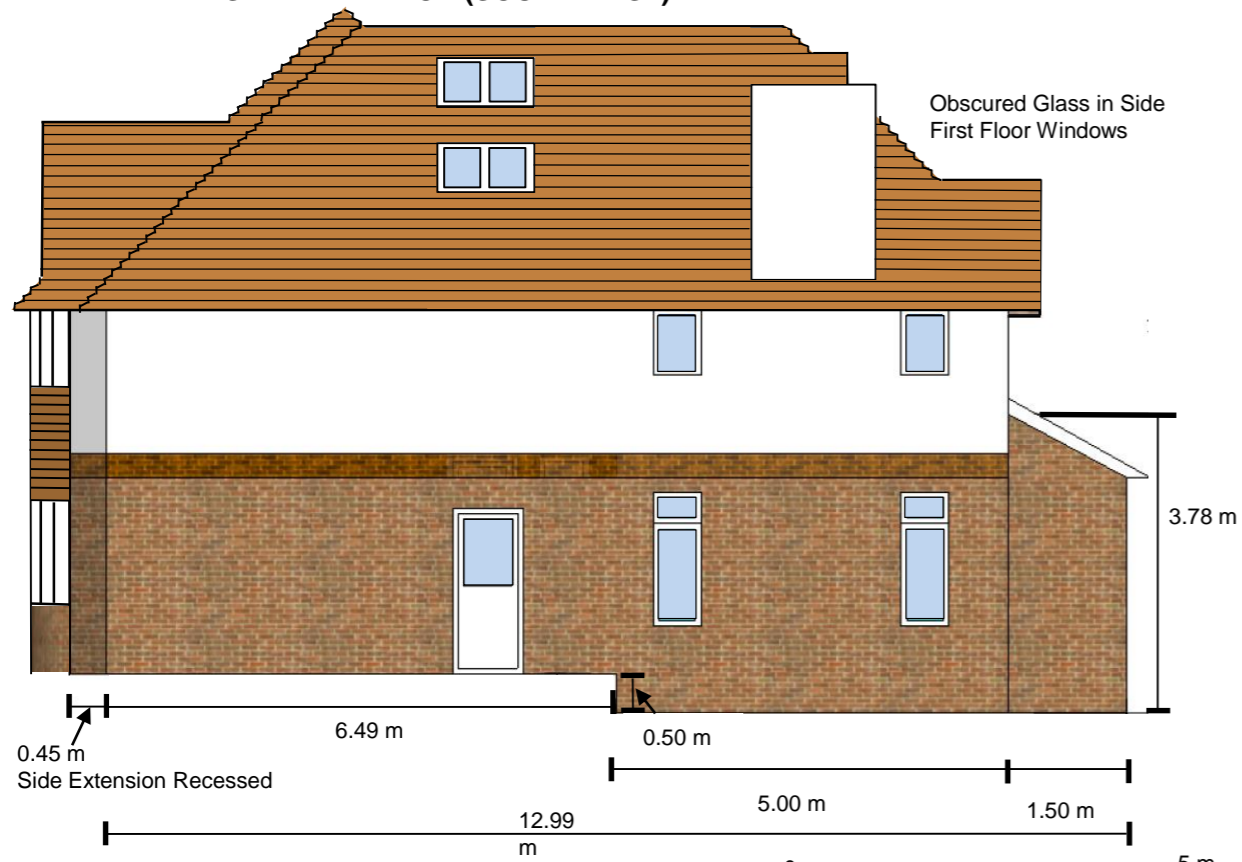

SIDE ELEVATION (NORTH EAST)

 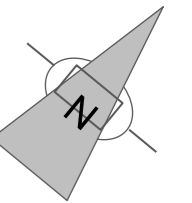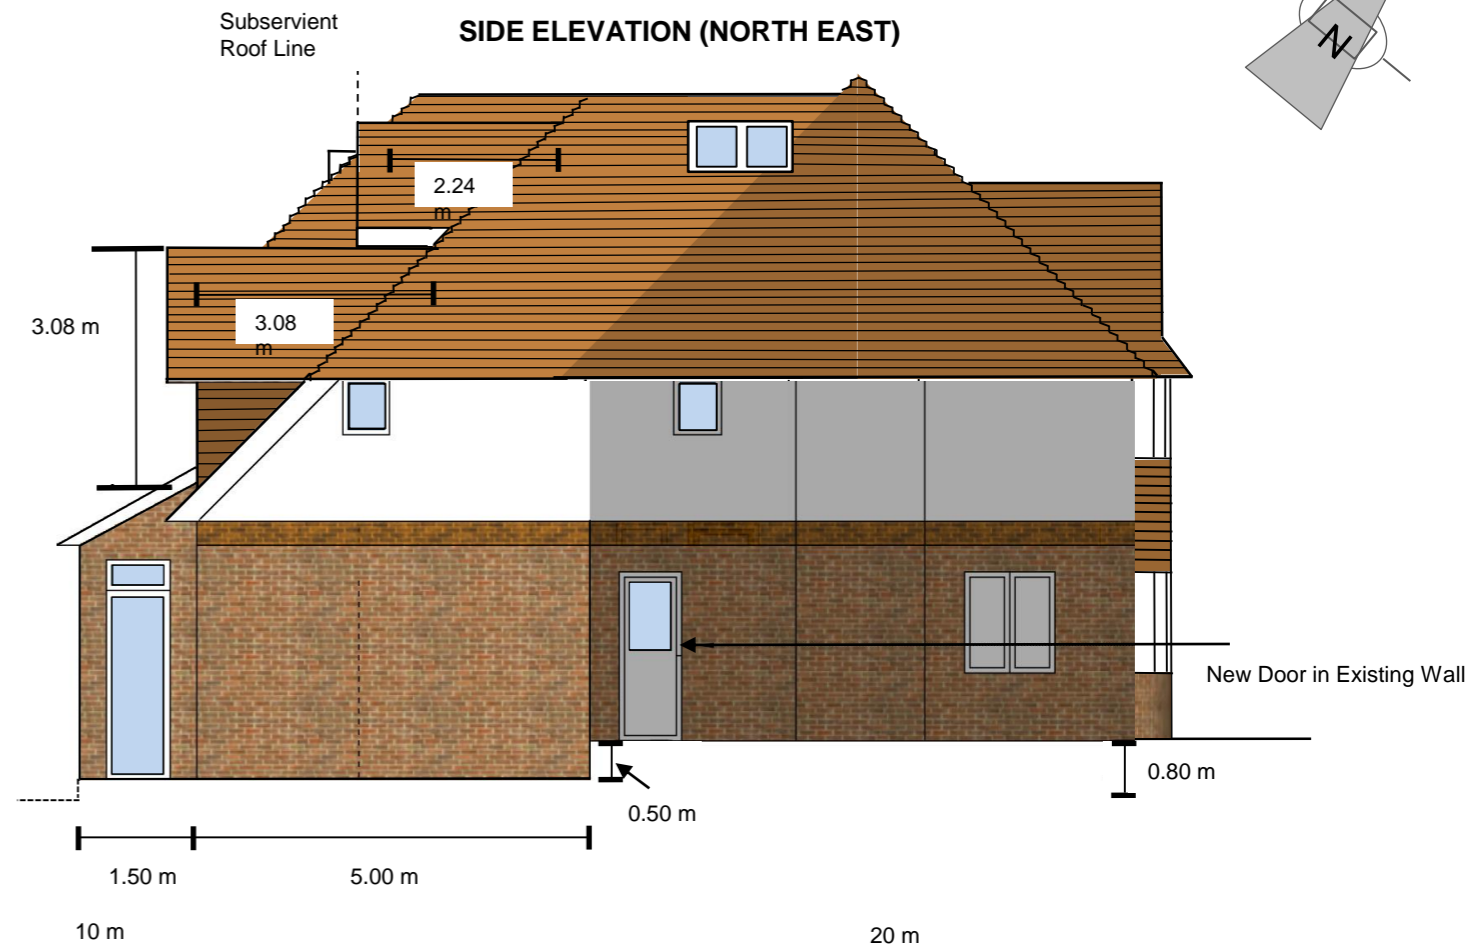

Proposed Elevations

11 Boxgrove Avenue Guildford. Surrey. GU1 1XG.

FILEPATH

C:\Boxgrove_11

Drawing No.

21/004

DRAWN BY
RH

CHECKED BY
EH

PASSED BY
RH

DATE
17/05/202

SCALE @ A3
1:100

STATUS
FINAL