
 
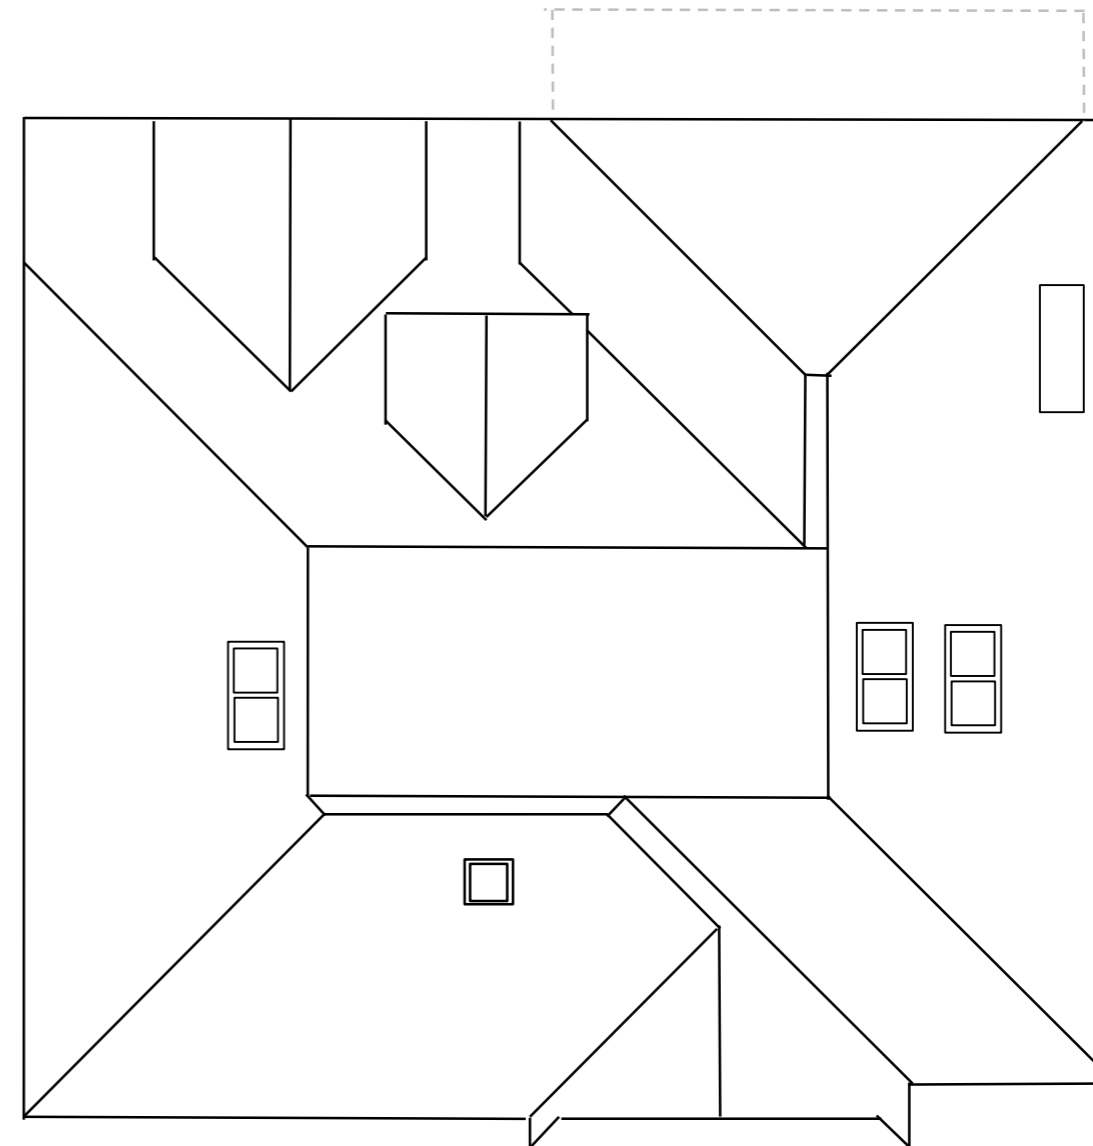


SECOND/LOFT FLOOR

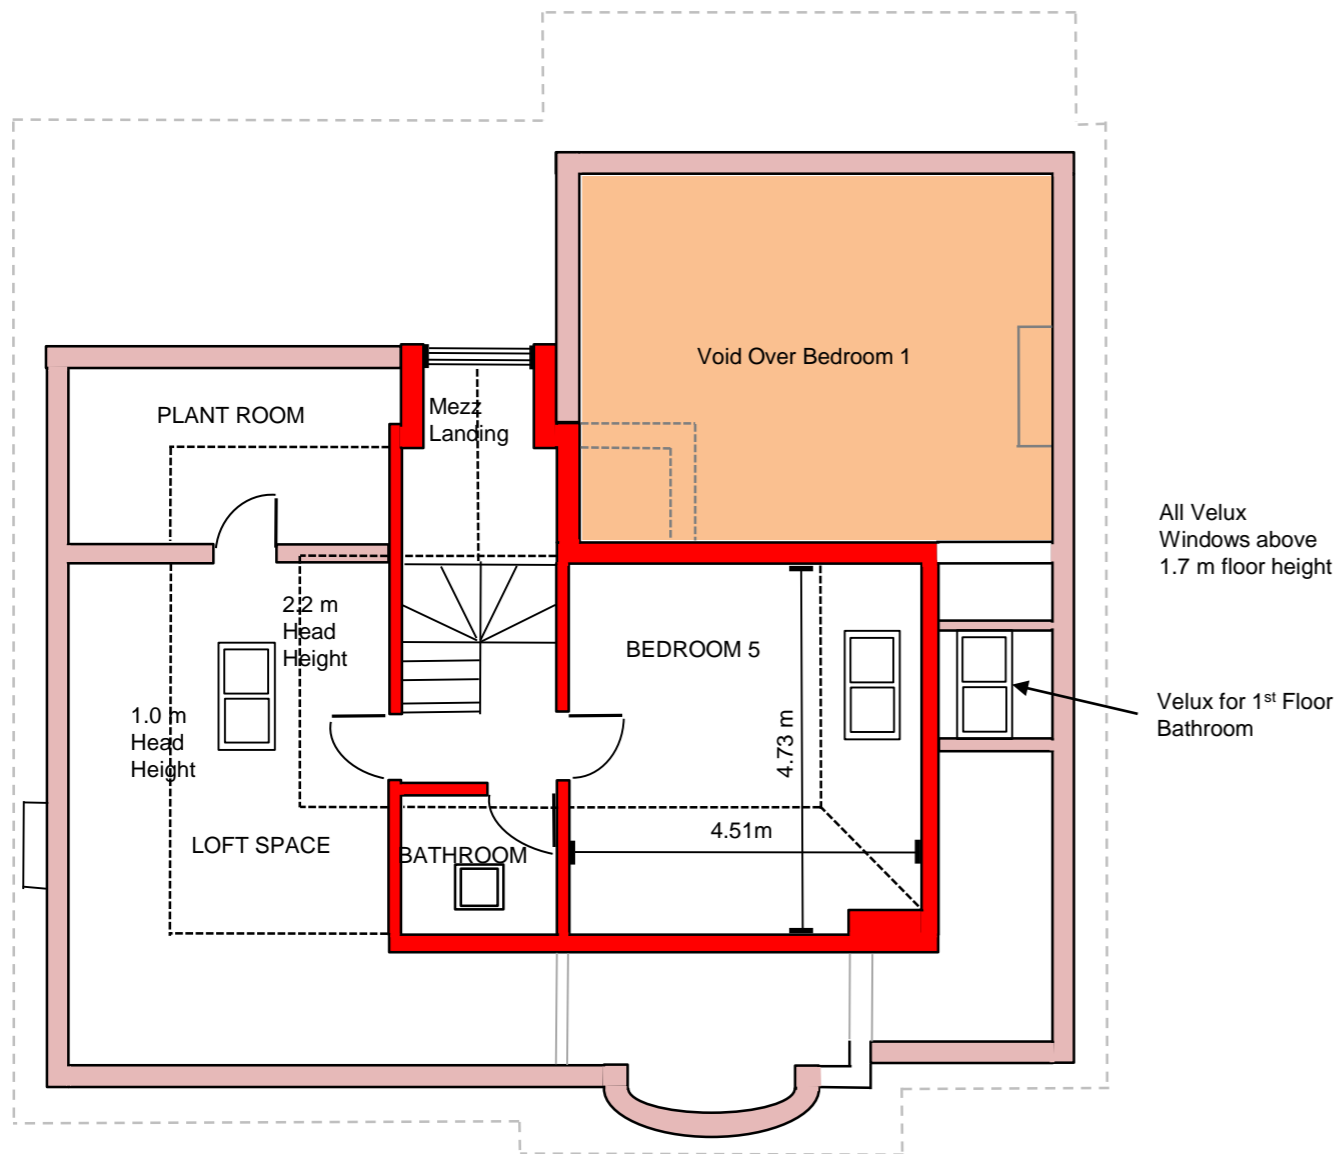

Proposed Second Floor and Roof Plan

11 Boxgrove Avenue Guildford. Surrey. GU1 1XG.

DRAWN BY

CHECKED BY

PASSED BY

DATE

SCALE @ A3

STATUS

FILEPATH

Drawing No.

RH

EH

RH

17/05/2021

1:100

FINAL

C:\Boxgrove_11

006