
 
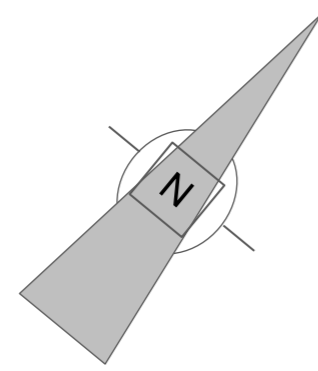


Existing Chimney Stack blocked at Eaves Height

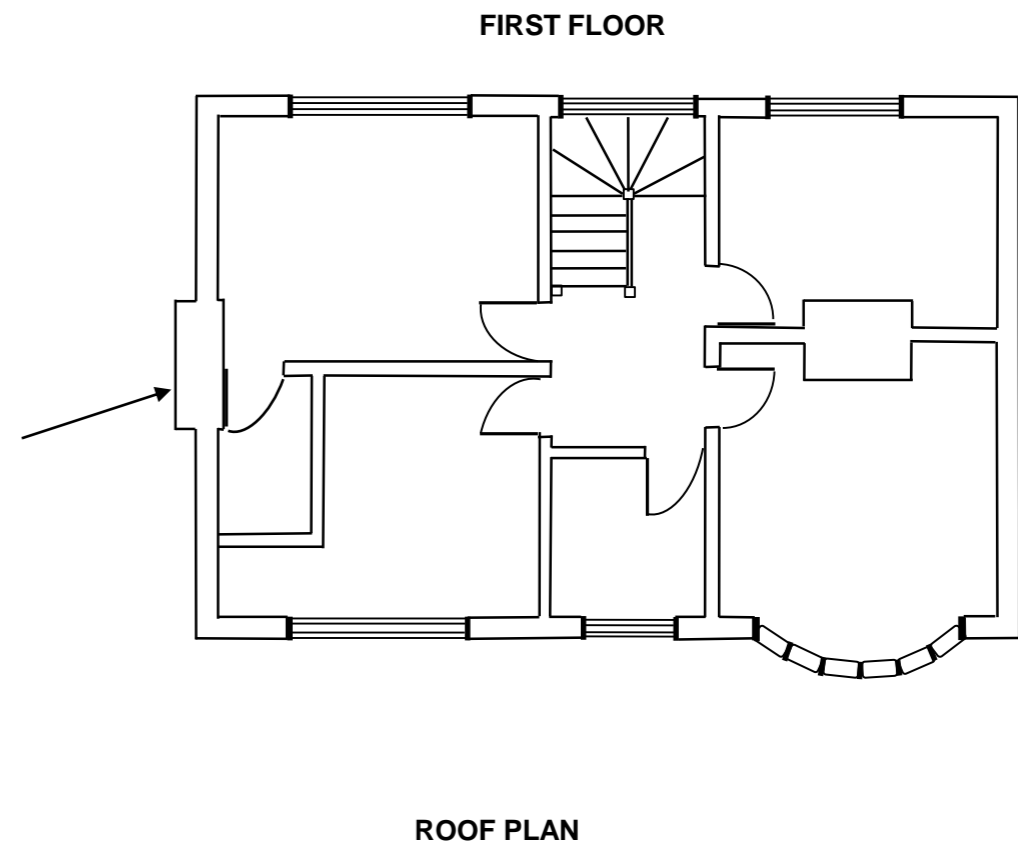

Existing Floor and Roof Plan

11 Boxgrove Avenue Guildford. Surrey. GU1 1XG.

DRAWN BY RH	CHECKED BY RH	PASSED BY RH	DATE 01/04/2020	SCALE @ A3 1:100	STATUS FINAL	FILEPATH C:\Boxgrove_11	REV 21/003
----------------	------------------	-----------------	--------------------	---------------------	-----------------	----------------------------	---------------