


FLOOR PLANS




EAST ELEVATION

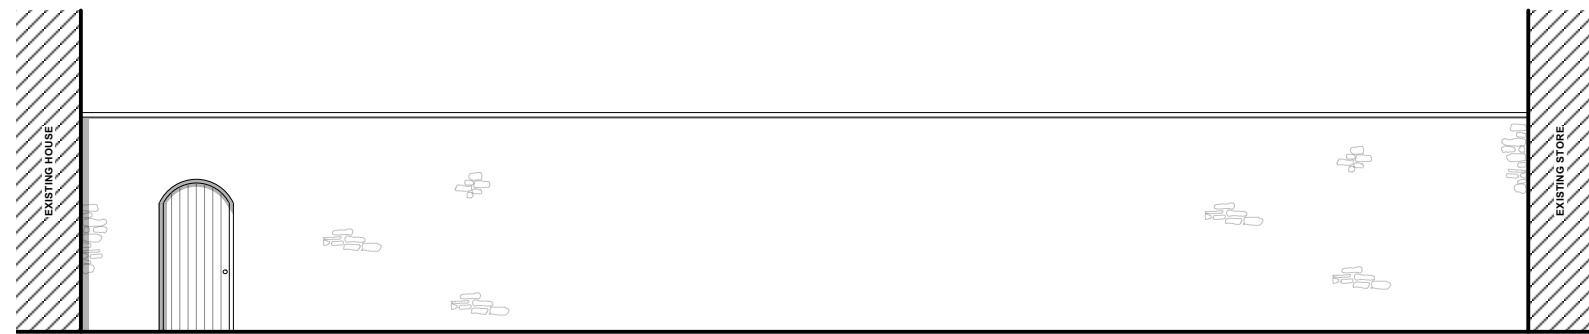

WEST ELEVATION




SITE PLAN @ 1:500

 

Notes

1. This drawing remains copyright of Blake Architects Limited and may not be reproduced or copied without consent in writing.
2. For construction use figured dimensions only.
3. Any discrepancies between site and drawings to be reported to the architect immediately.
4. Read in conjunction with all relevant structural and mechanical & electrical engineers drawings.
5. Survey undertaken by:

REVISIONS				
PROJECT	Osborne House			
ADDRESS	Bath Road, Frocester, Stonehouse, GL10 3TG			
B L A K E A R C H I T E C T S	Blake Architects Limited 1 Coves Barn, Winstone Gloucestershire. GL7 7JZ [t] 01285 841407 [e] mail@blakearchitects.co.uk www.blakearchitects.co.uk			
	TITLE	Existing Drawings		
DRAWING NUMBER	21.01.03.201			
STATUS	PLANNING			
DRAWN	CHECKED	DATE	SCALE	REVISION
HG	SH	07.05.21	1:100 @ A3	-

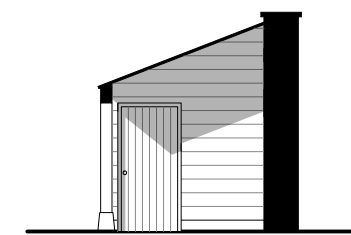

SECTION A-A