

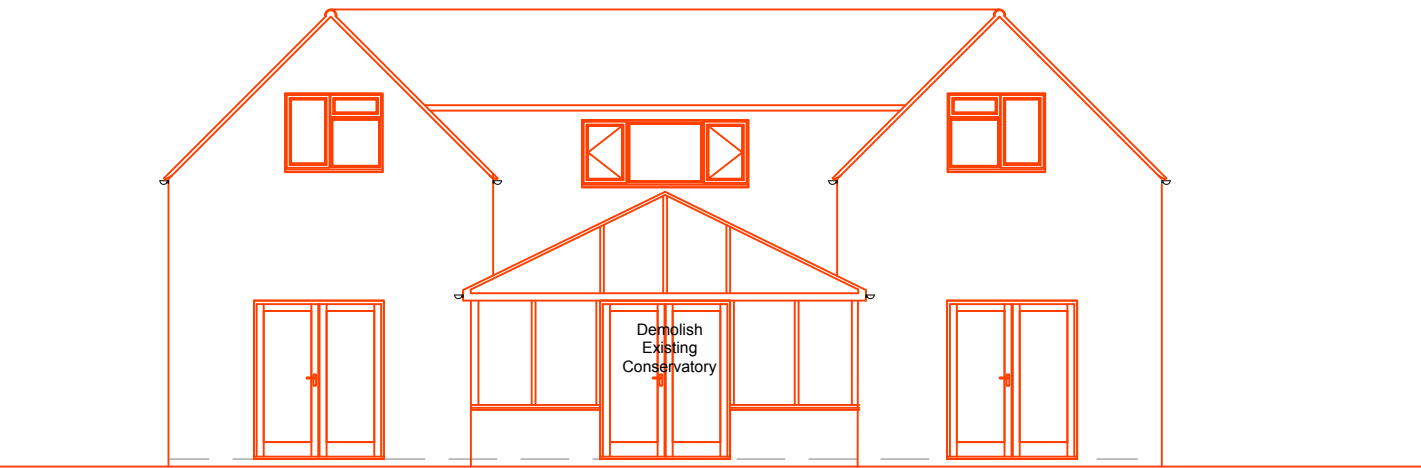



**SOUTH ELEVATION**

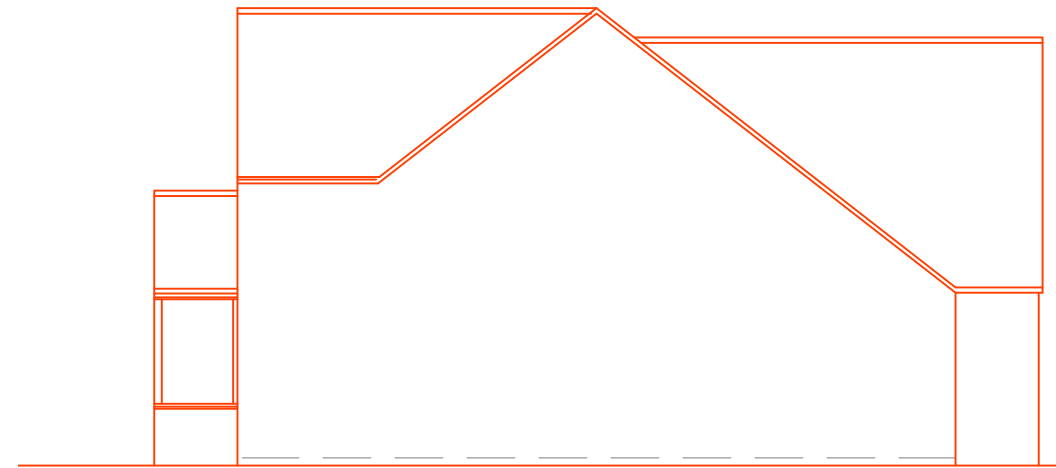

**REAR (EAST) ELEVATION**

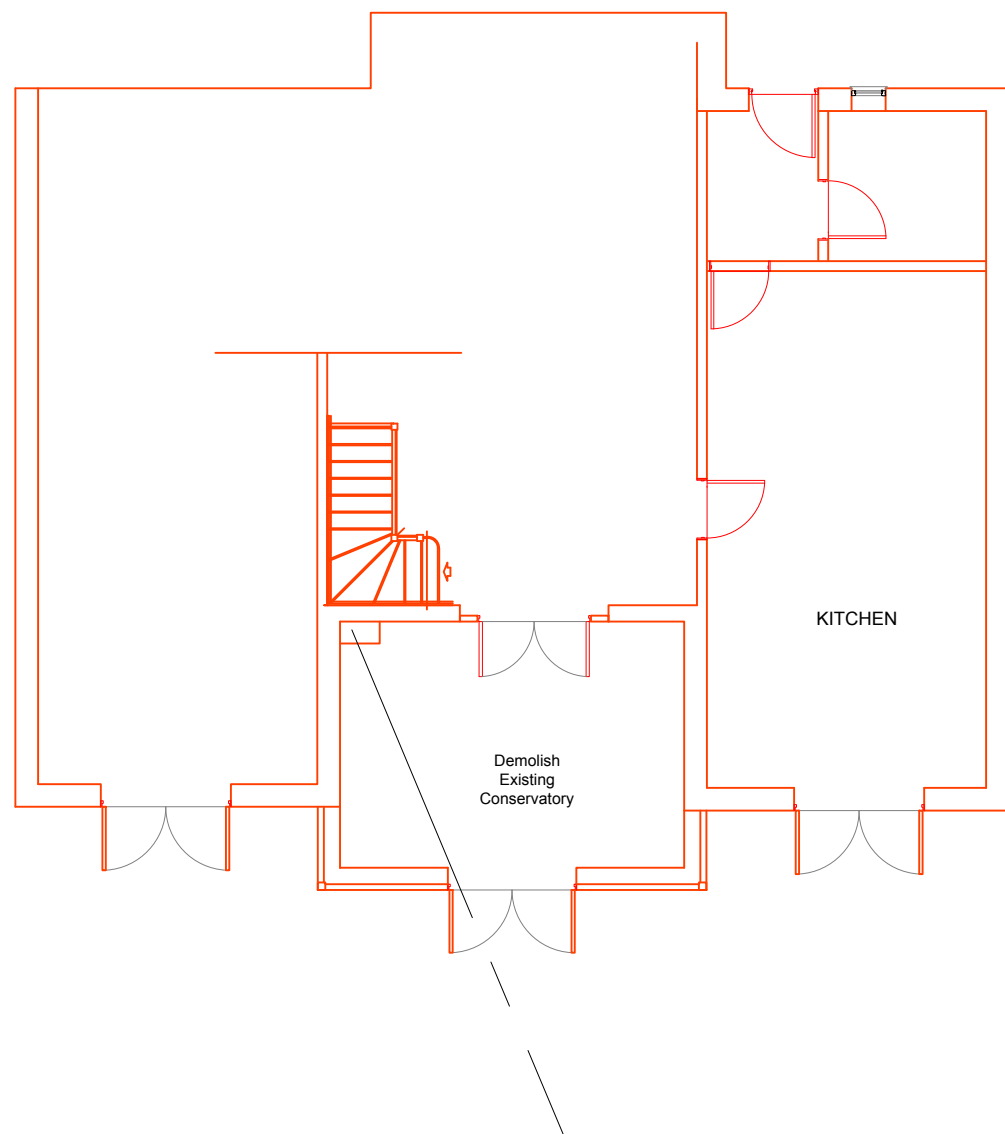

**NORTH ELEVATION**

 

REVISIONS		
<b>Robin Akers Ltd</b> Architectural Consultants <b>1 Lee Close, Charlbury,</b> <b>Oxon OX7 3SG</b> tel 01608 810012 e-mail robin@robinakersltd.co.uk		
JOB: Garage & Single Storey Rear Extension Cherry Trees Asthall Leigh OX29 9PX		
DRAWING: Existing		
DRAWN:	CHECKED:	
SCALES: 1:100@A3	DATE: 26.4.21	
JOB No.	DRAWING No.	REV.
	P1	