


**Materials Legend**

- Walls**  
Dark Green RAL 6003 vertical trapezoidal cladding
- Roof**  
Dark Green RAL 6003 trapezoidal profile sheeting
- Fascias and Rainwater Goods**  
Powder coated flashings to form verge - Dark Green RAL 6003  
Aluminium gutter with aluminium downpipes fixed with brackets - Dark Gray
- Windows and Doors**  
Powder coated aluminium frames to windows - Dark Grey  
Steel personnel doors - Dark Grey  
Rollershutter vehicle access door - Dark Grey

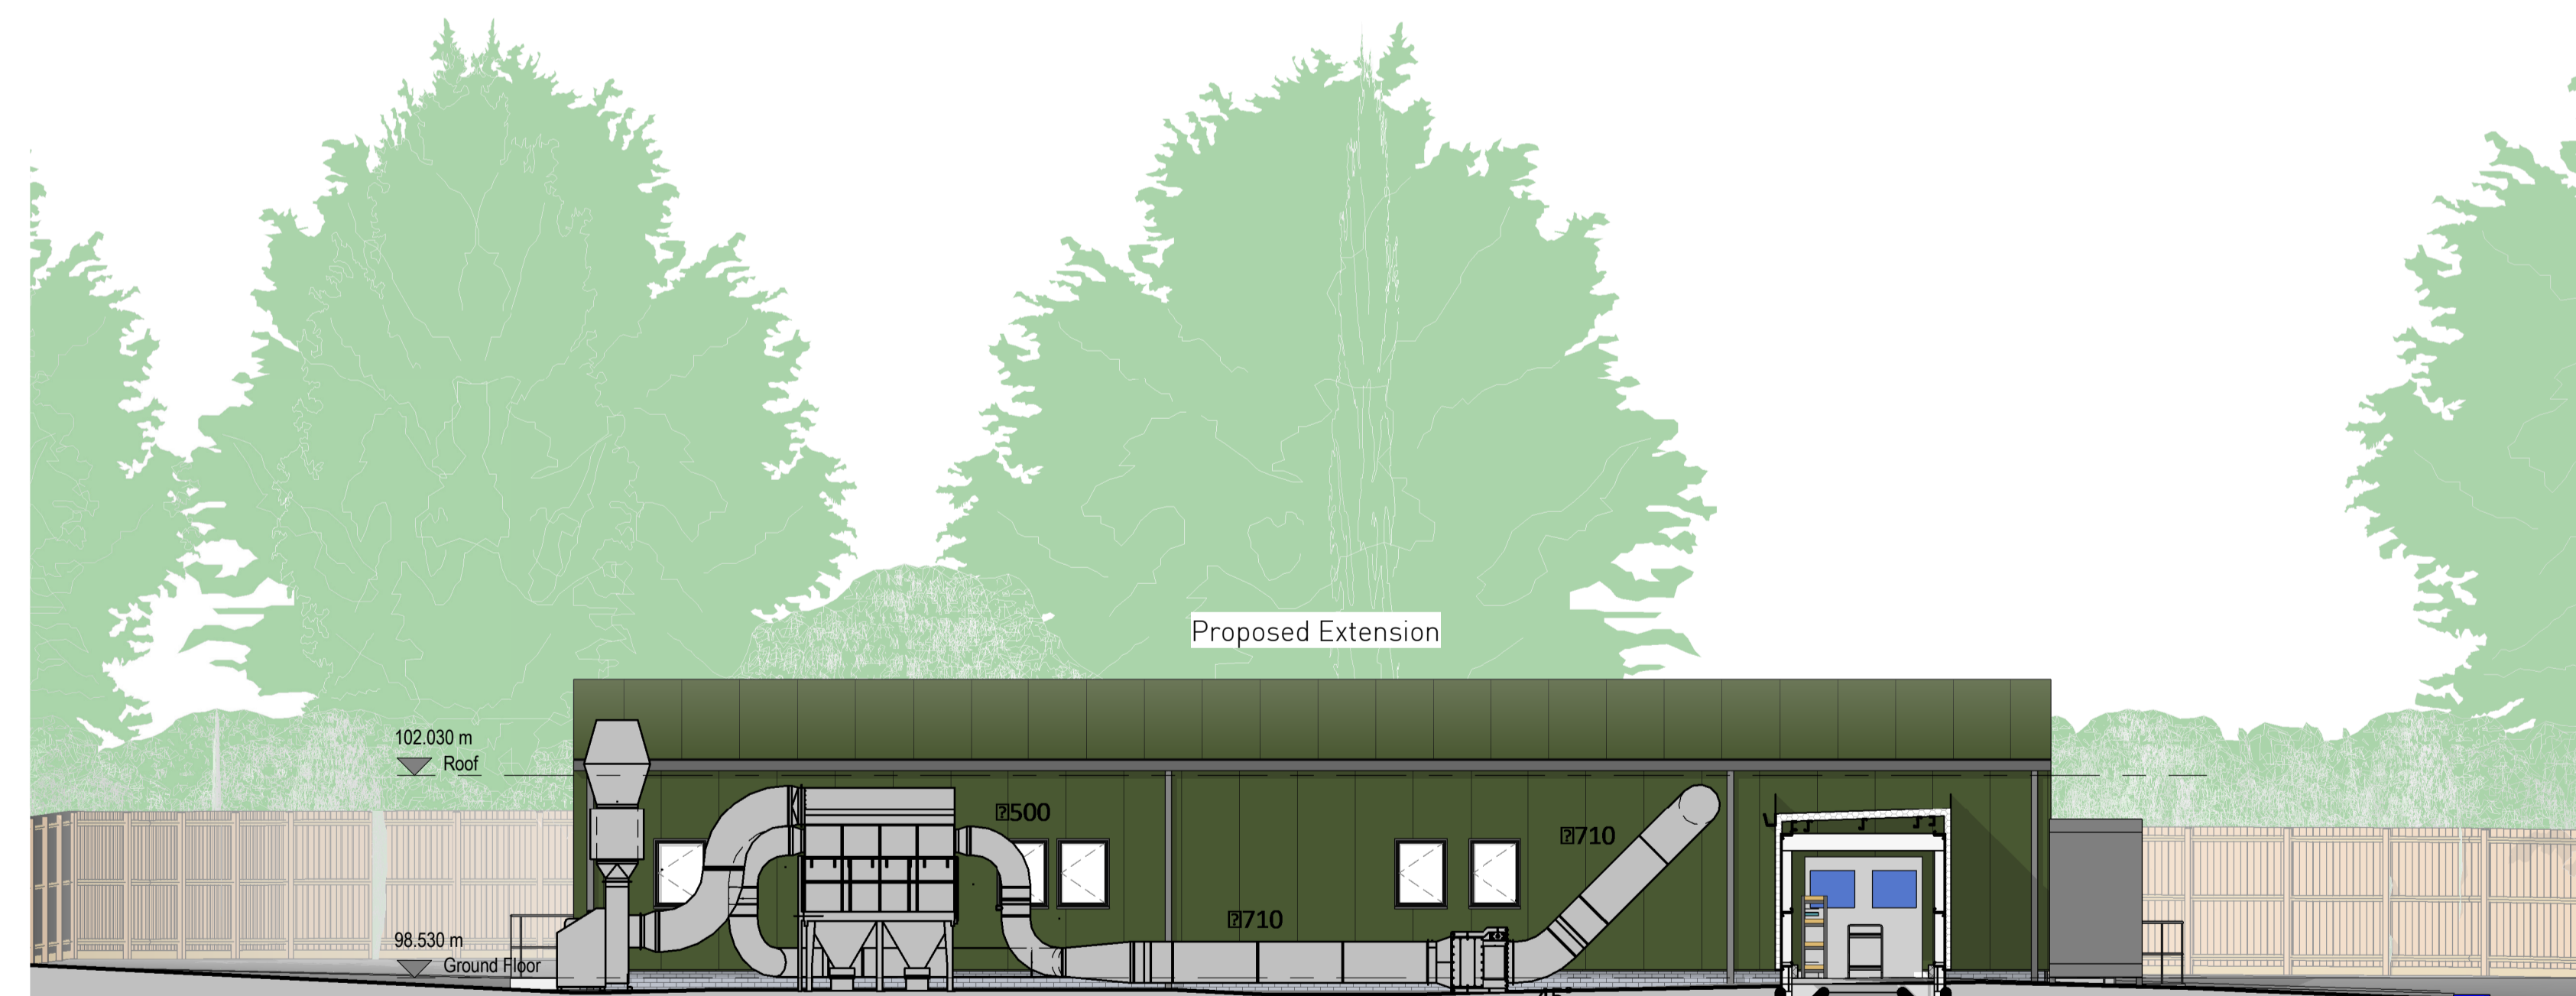

**North East Elevation**  
1 : 100



**South East Elevation**  
1 : 100

1 : 100  
 0 1 2 3 4 5m

Contractor must verify all dimensions on site before commencing any work or shop drawings. If this drawing exceeds the quantities taken in any way the Architects are to be informed before the work is initiated. Only figured dimensions to be taken from this drawing. Do not scale off this drawing. Drawings based on Ordnance Survey and / or existing record drawings - design and drawing content subject to Site Survey, Structural Survey, Site Investigations, Planning and Statutory Requirements and Approvals. Authorised reproduction from Ordnance Survey Map with permission of the Controller of Her Majesty's Stationery Office. Crown Copyright reserved. Enjoy Design Ltd.

Notes.

Rev.	Des.	By	Date	Ch.	Status:
A	External Filter unit and ducting amended following specialist design - Issued For Planning	MDC	25/05/21	WD	APPROVAL

The Old Brewery  
 High Court  
 Leeds  
 LS2 7ES  
 Tel: 0113 242 3622  
 www.enjoy-design.co.uk

Client:	Job No:	
CBRE	20.054	
Project:		
Syngenta Ltd - Seed Processing Extension, Market Stainton, LNS 5LJ		
Title:		
Proposed Elevations (Sheet 2 of 2)		
Date:	Scale:	Checked by:
26/08/20	1 : 100QA1	WD
Drawing No:	Drawn By:	Revision:
00-08	MDC	A

