




Site Plan
Scale 1:500

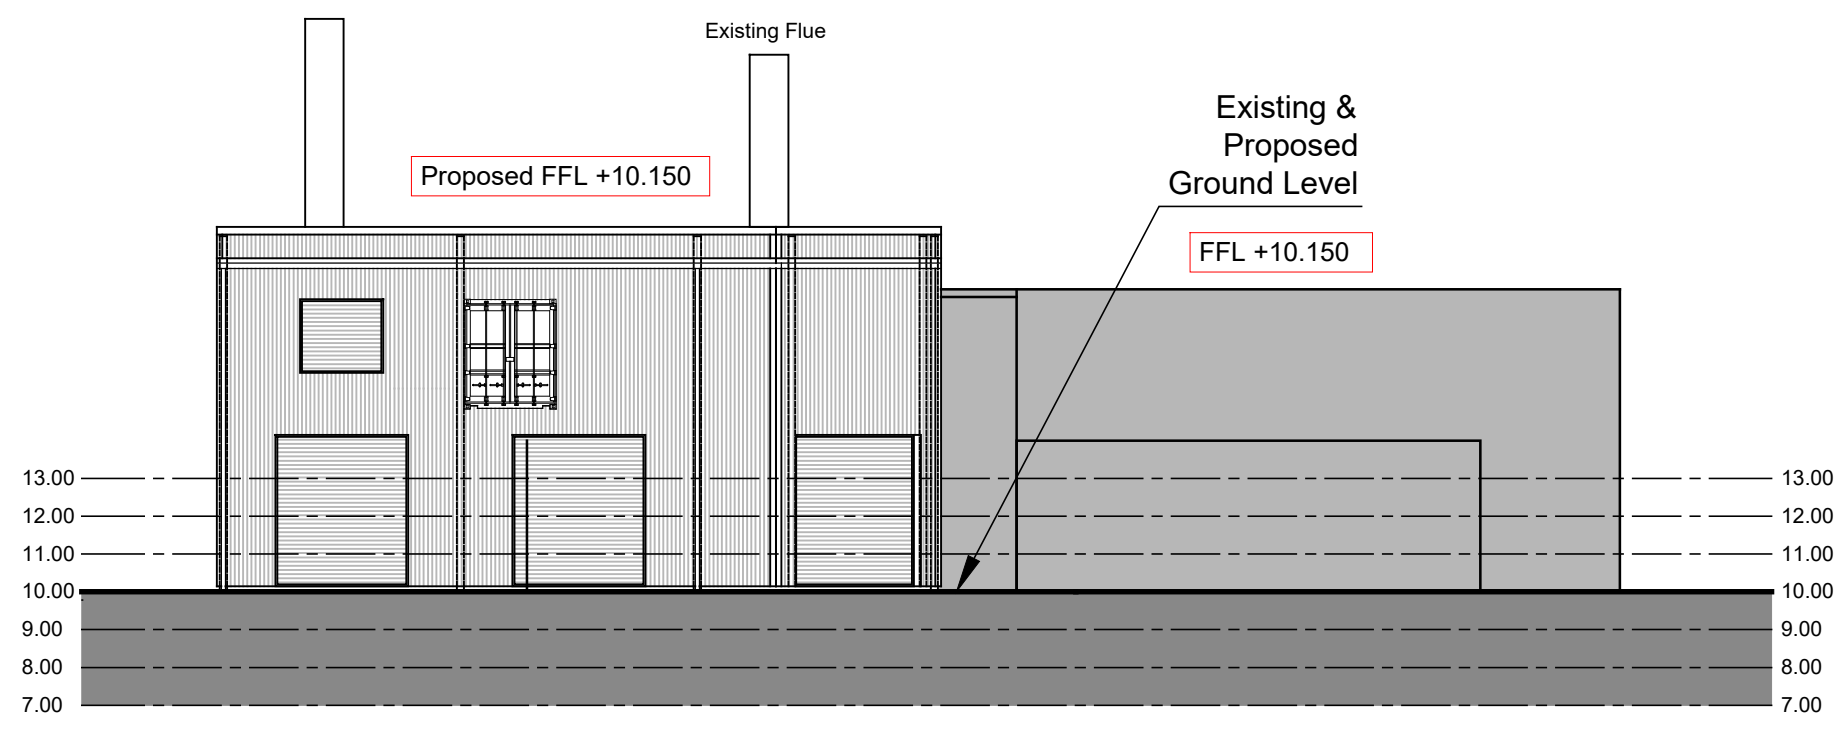


Site Section A-A
Scale 1:200

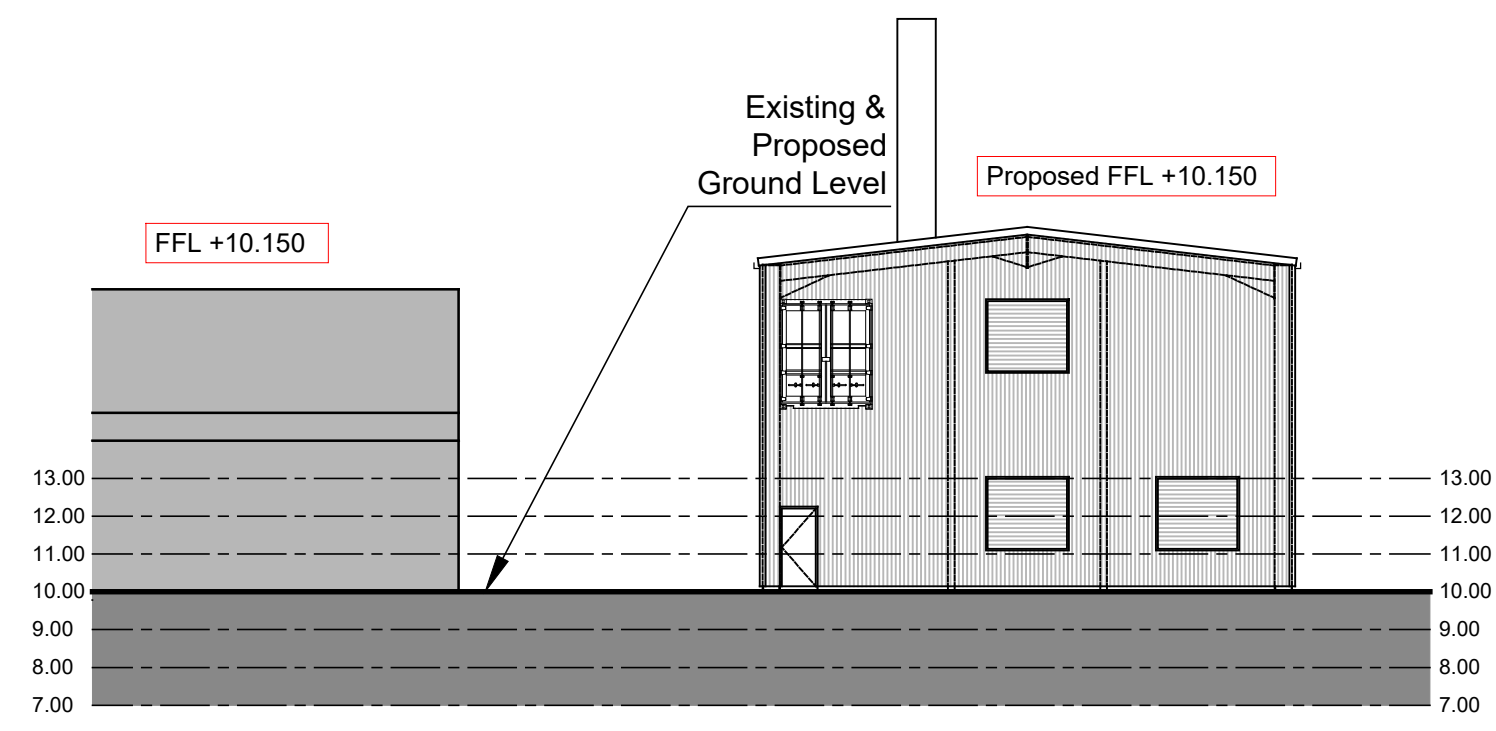

Site Section B-B
Scale 1:200

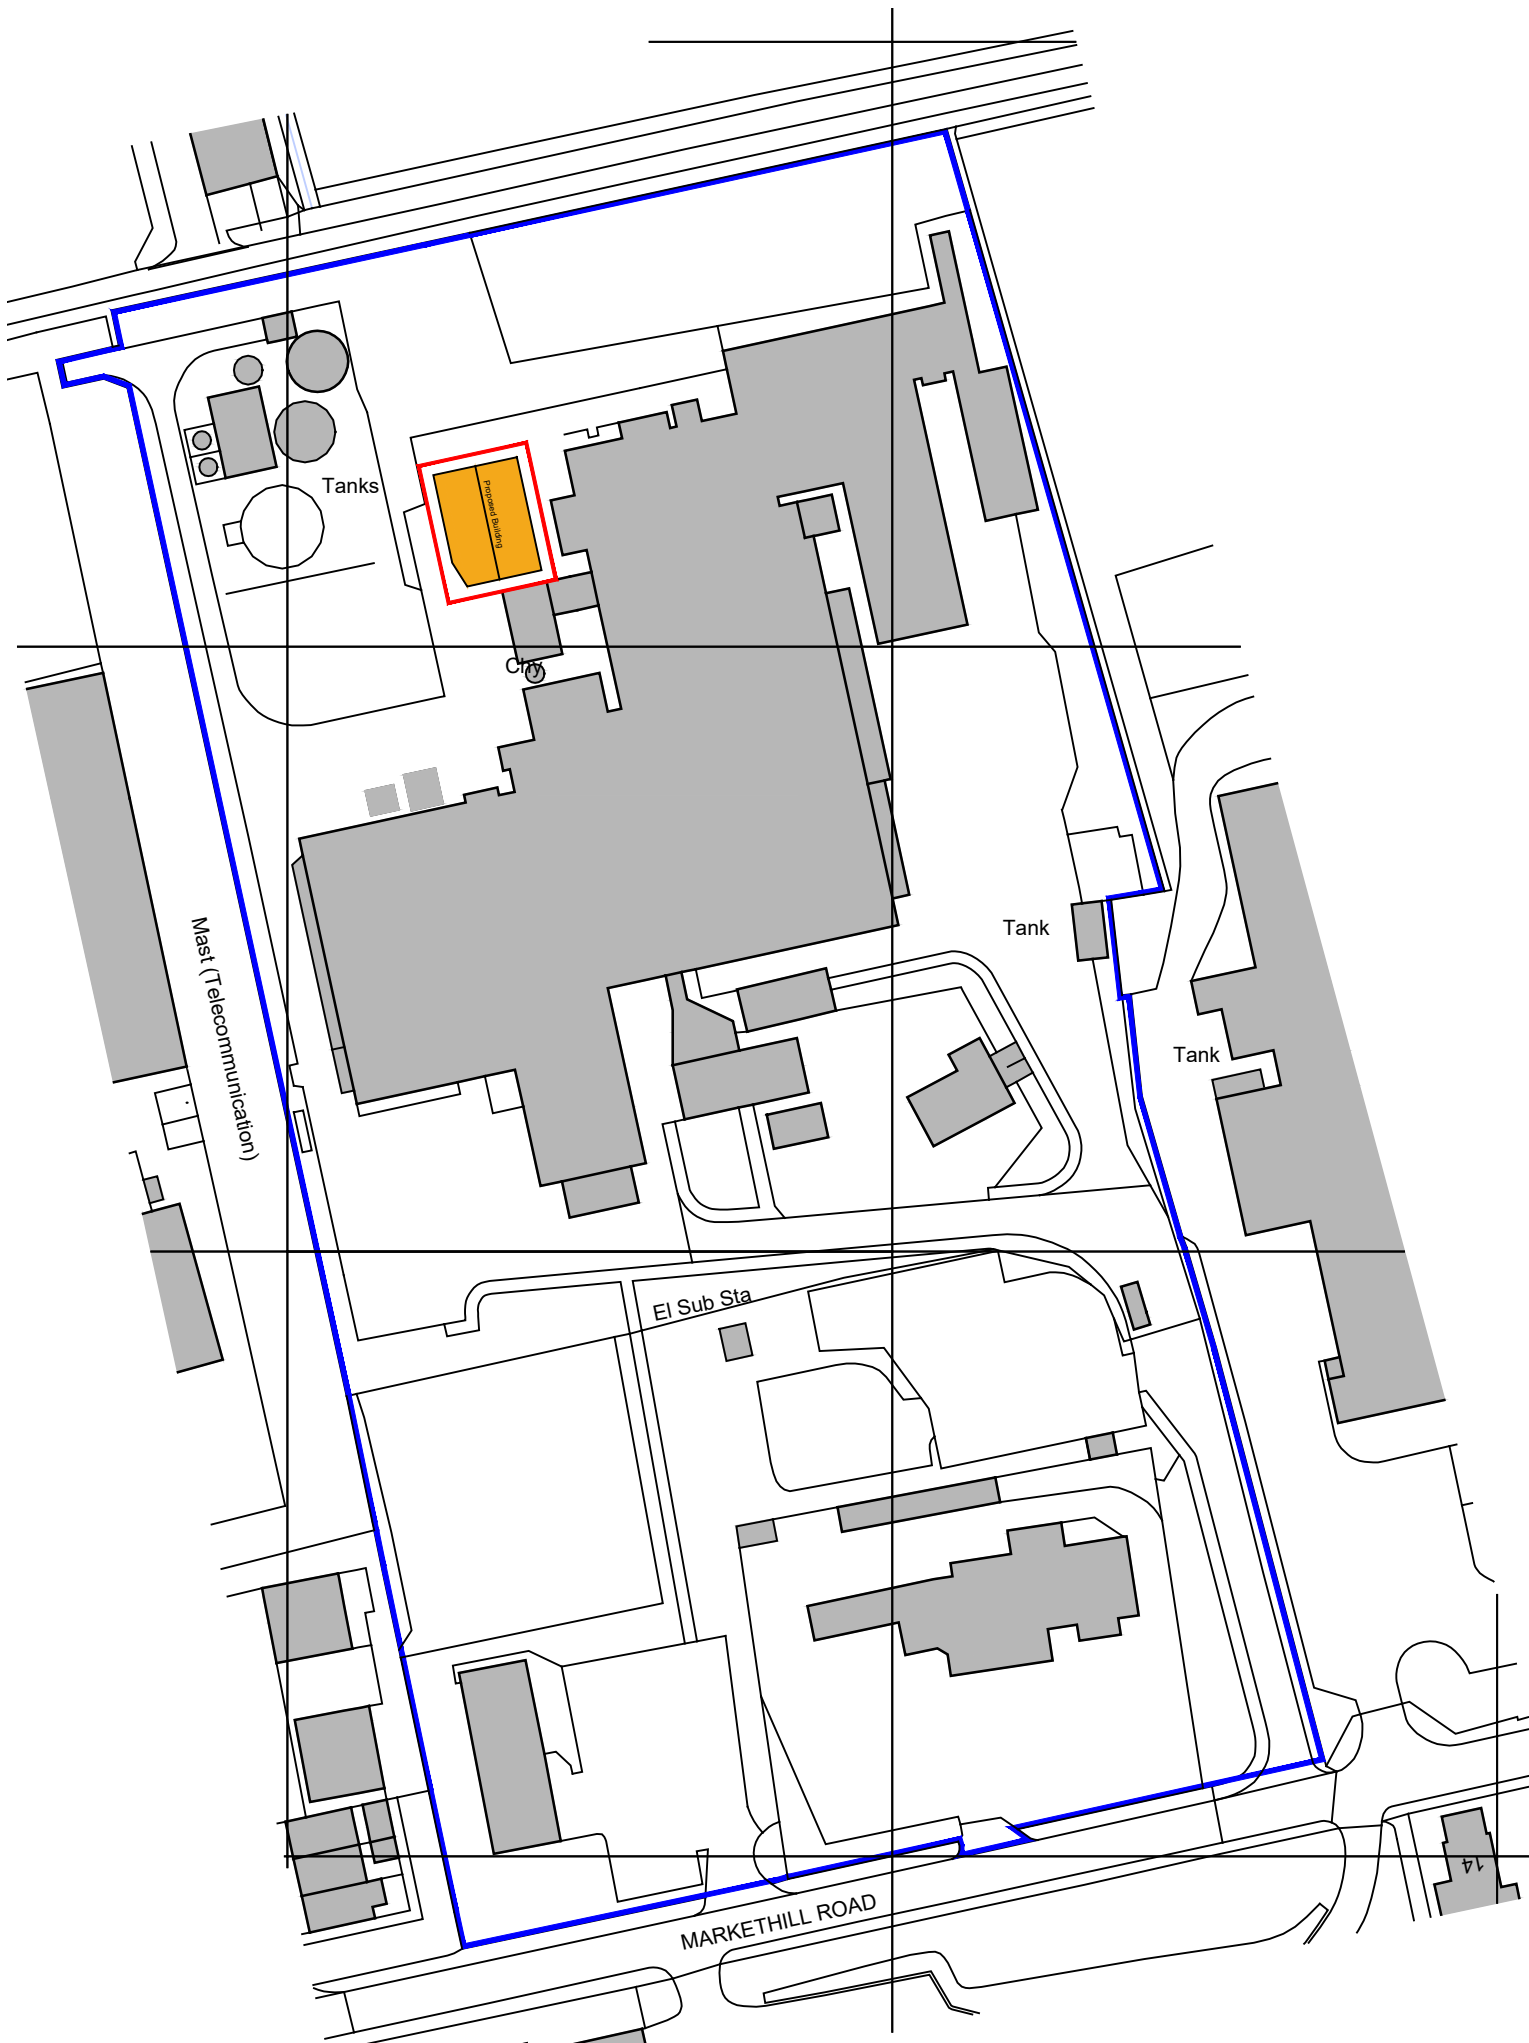


Site Location Plan
Scale 1:1,250

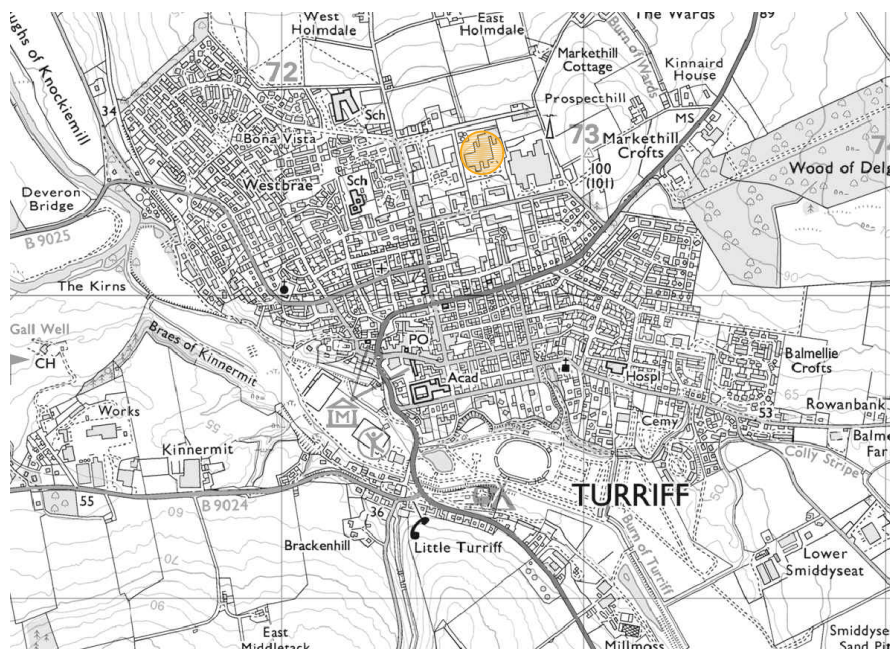


Location Plan
Scale 1:25,000

Rev	Details	Date	By
A	Planning Comments	May 21	KM


Project	
Erection of Plant / Storage Building	
Markethill Industrial Estate, Markethill Road, Turriff, AB53 4PA	
Woodhead Bros	
Drawing	
Planning - Site Plan	
Scale	Date
As noted @ A1	April 2021
Revision	Dwg No
A	2455-021
1-01464 841113 e-office@johnwinkdesign.co.uk	
Midtown of Foudland Glens of Foudland Huntly Aberdeenshire AB54 6AR	
Note	
Dimensions must not be scaled from this drawing. If in any doubt - ask! All dimensions to be checked prior to work commencing or prior to any components being manufactured. Any discrepancy to be reported. All work and material to comply fully with all current British Standards Codes of Practice, building regulations, IEE regulations and all HSE acts.	
This drawing is copyright of John Wink Design. ©	



JOHN WINK
DESIGN



CIAT
Registered Practice



CHARTERED
PRACTICE