



Existing rear elevation



Existing side elevation

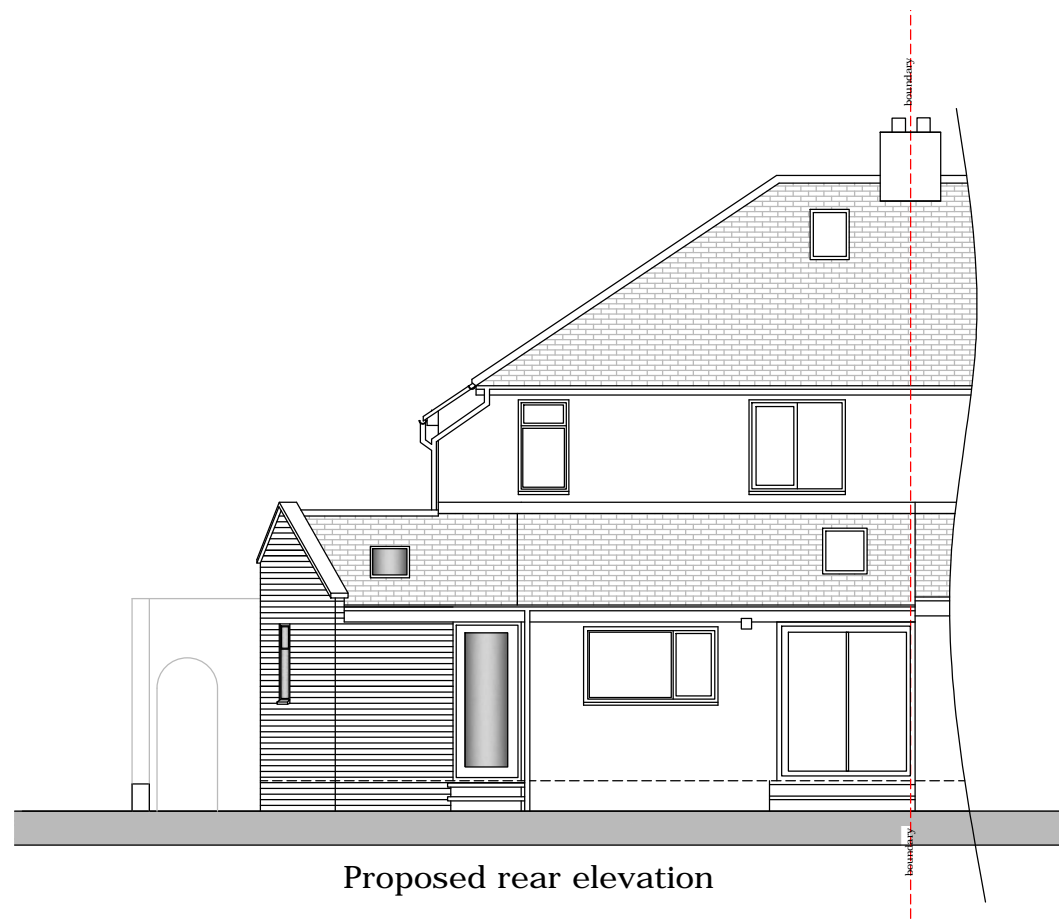

Proposed rear elevation

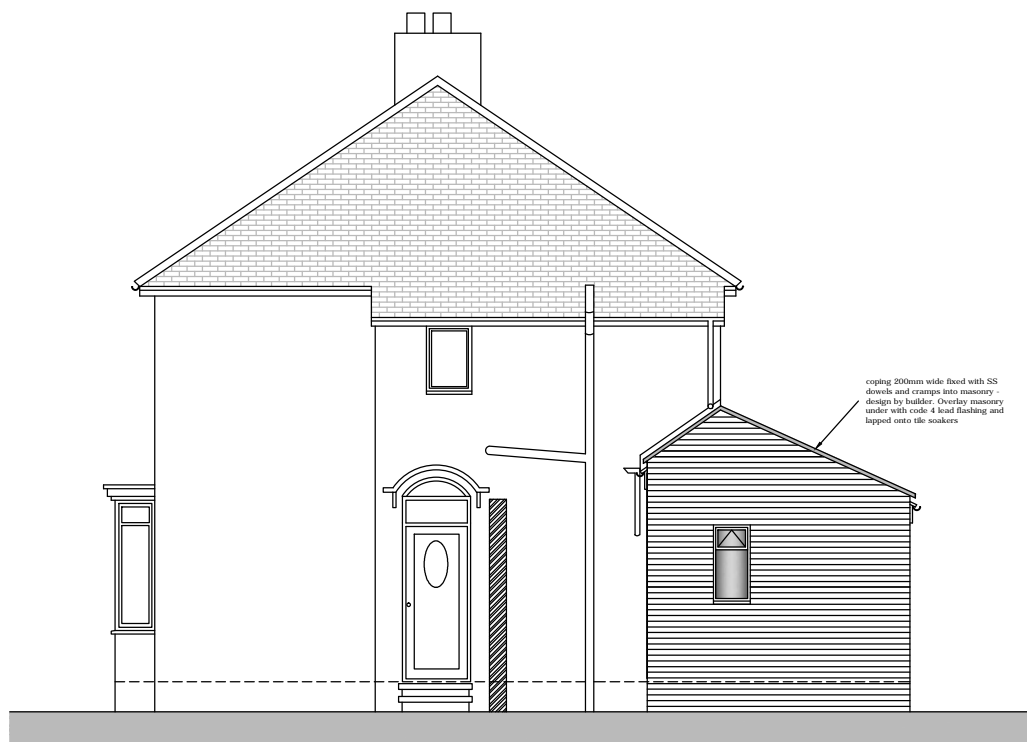

Proposed side elevation

Revision notes:

A -issued to Planning and Building Control

Client : Mr R Clark

Project : 37 Sandriggs
Darlington
DL3 0TY

Title : Proposed side extension

Drawn	CK	Date	March 21
-------	----	------	----------

Checked		Date	
---------	--	------	--

Scale 1:100@A3

Drg No
037 / 2021 / 103
Revision - A