






EXISTING FRONT ELEVATION

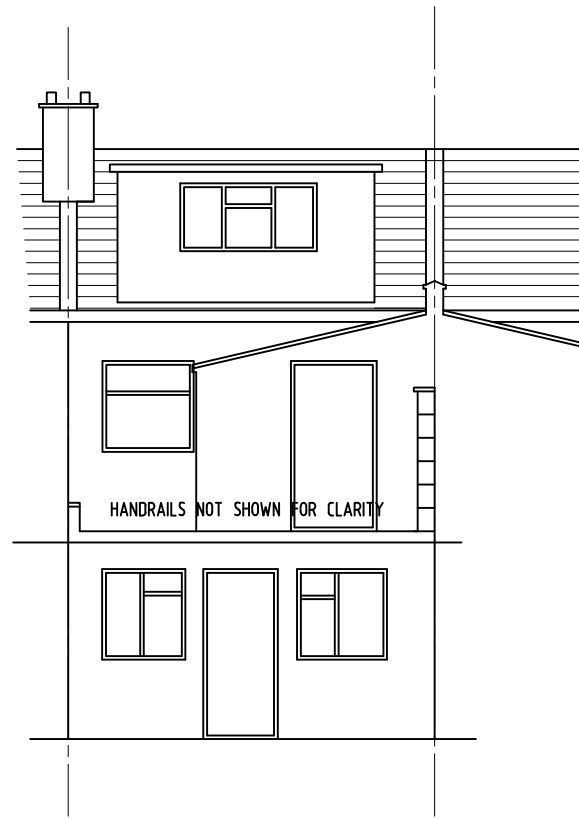

EXISTING REAR ELEVATION

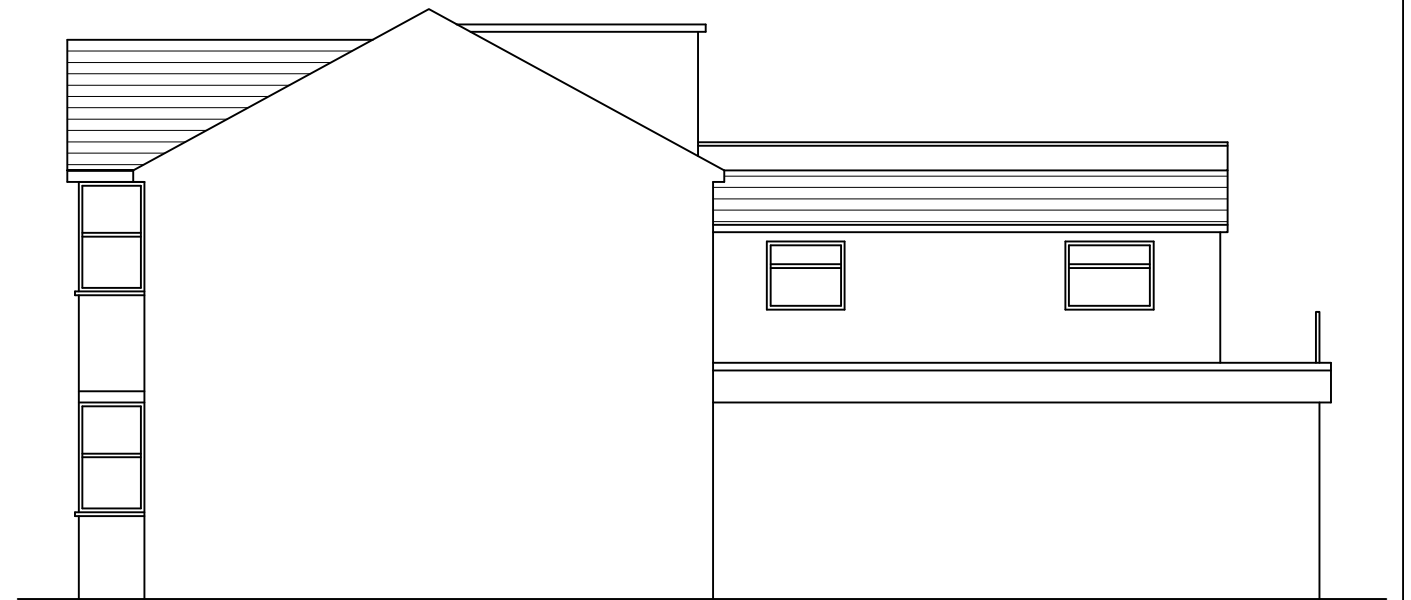

EXISTING SIDE ELEVATION

 <b>M74 CONSULTING ENGINEERS</b> 24 Grasmere Gardens Redbridge, Ilford Essex IG4 5LF telephone 07904 058 092	<b>Project</b> 265 SHERINGHAM AVENUE, E12 6HJ	<b>Date</b> Mar. 21
	<b>Title</b> EXISTING ELEVATIONS	<b>Scale</b> 1:100 on A3
		<b>Drawing No.</b> 1579 / 02A