




EXISTING GROUND FLOOR LEVEL

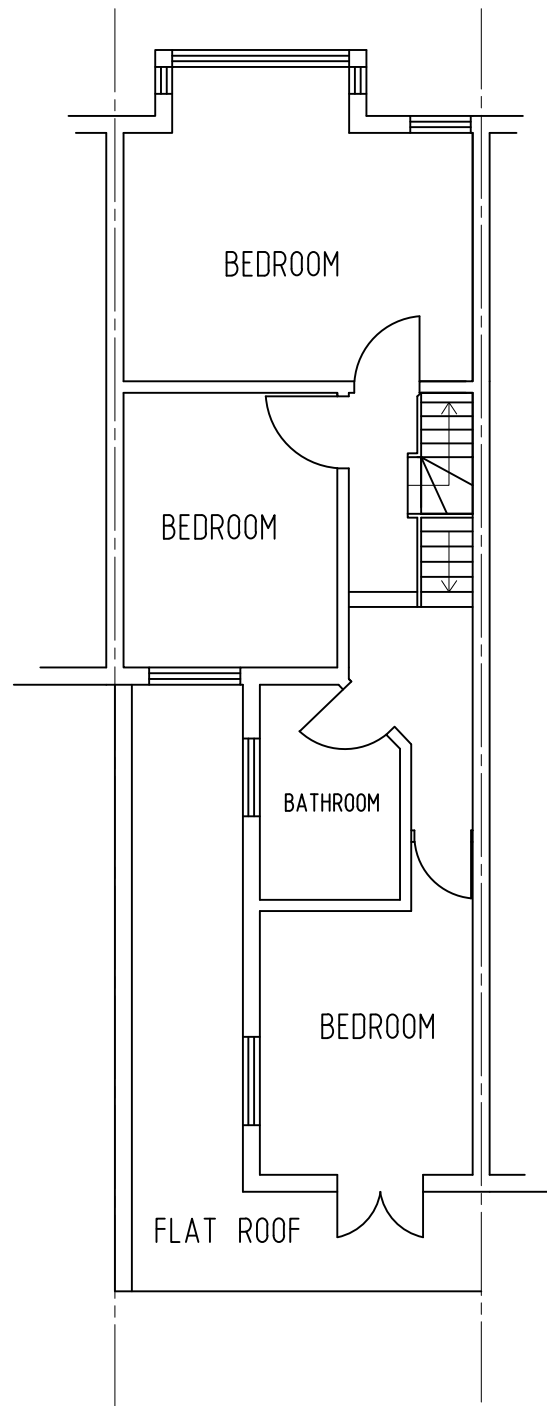

EXISTING FIRST FLOOR LEVEL

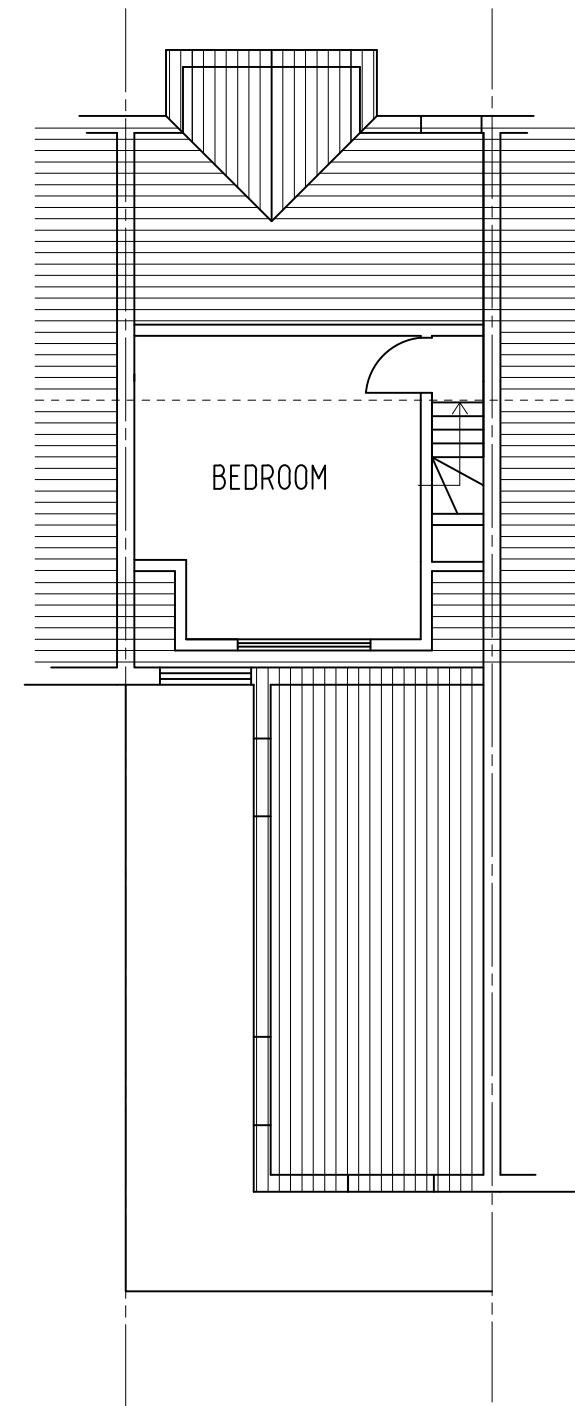

EXISTING SECOND FLOR / ROOF LEVEL

 M74 CONSULTING ENGINEERS 24 Grasmere Gardens Redbridge, Ilford Essex IG4 5LF telephone 07904 058 092	Project 265 SHERINGHAM AVENUE, E12 6HJ	Date Mar. 21
	Title EXISTING FLOOR PLANS	Scale 1:100 on A3
		Drawing No. 1579 / 01A