



notes:  
The contractors are to check all dimensions, drain runs and general conditions on site before works commence, and inform BLD immediately upon discovery of any errors, omissions or discrepancies. All works are to be carried out in accordance with current building regulations, British standards, codes of practice and local authority requirements.



South Elevation

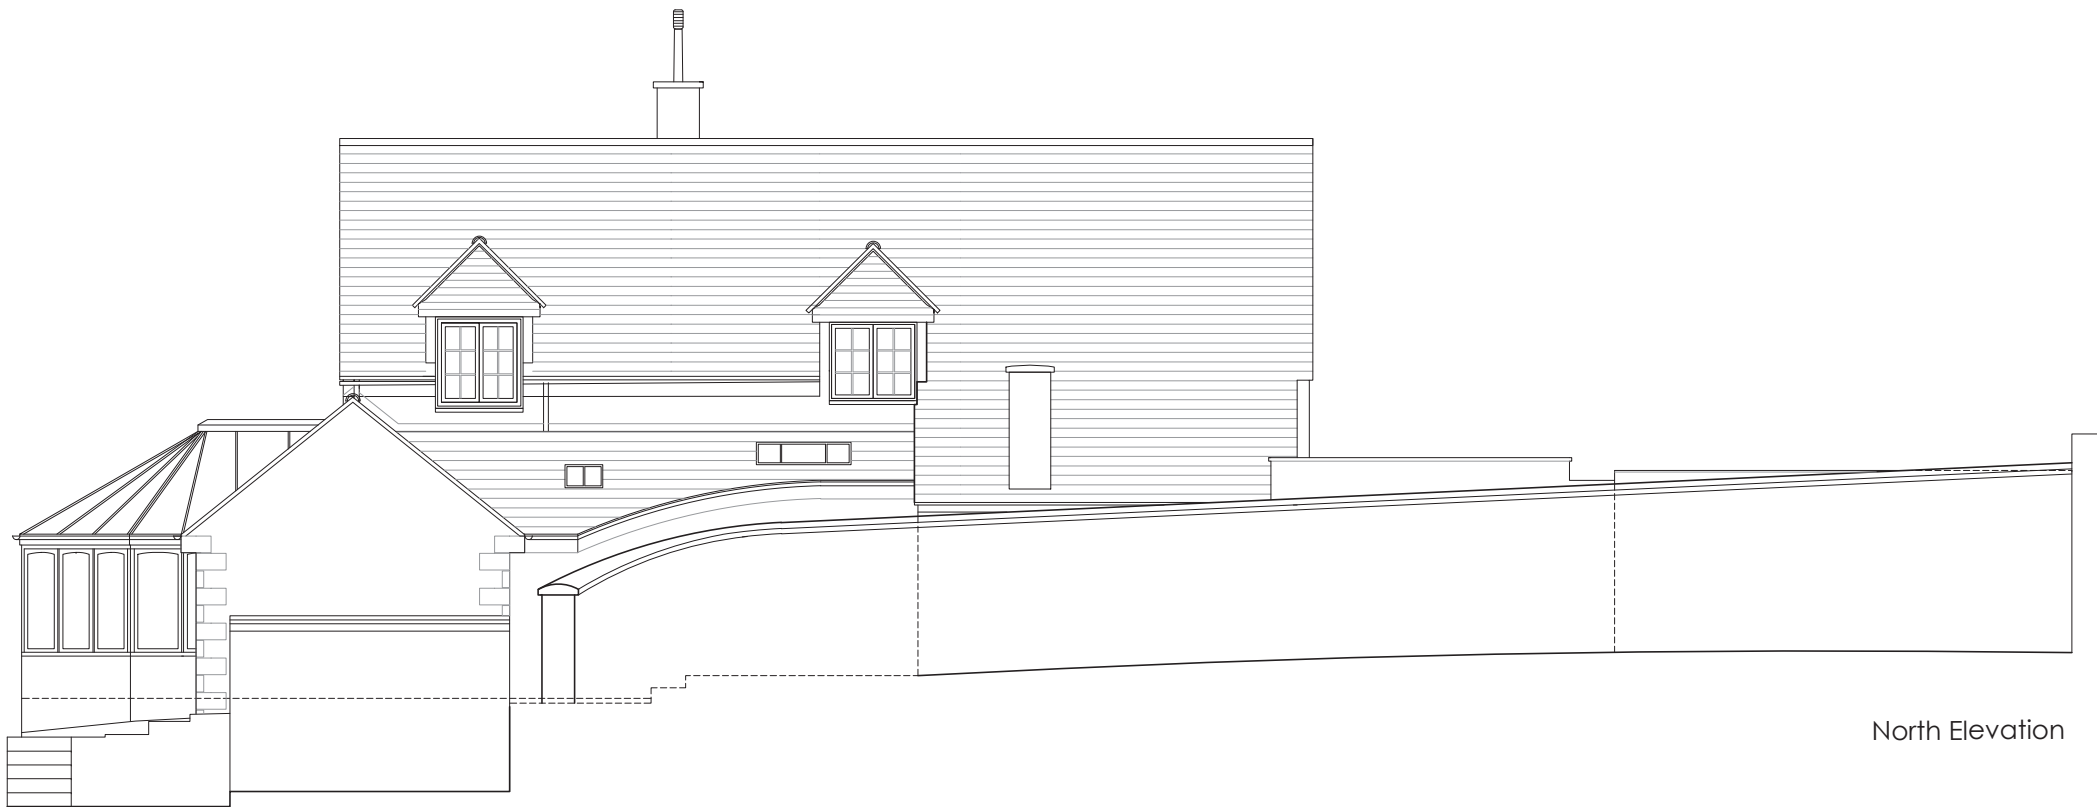

North Elevation

 

Revisions	

The contents of this plan including the printed notes are copyright. Reproduction in whole or part is not permitted without prior consent of BLD in writing.

**Project**  
6 Church Lane  
Whitwell, Oakham  
LE15 8BJ

**Drawing Title**  
  
Proposed Front (South) & Rear  
(North) Elevations

**PLANNING**

6CL-03-2021 - PL09b

Scale	Drawn by
A1@1:50 A3@1:100	S.A