


BILD

39 The Glade
London
N21 1QG
savas@bildesign.co.uk
Mob: 0739 555 8412

notes:
The contractors are to check all dimensions, drain runs and general conditions on site before works commence, and inform BLD immediately upon discovery of any errors, omissions or discrepancies. All works are to be carried out in accordance with current building regulations, British standards, codes of practice and local authority requirements.

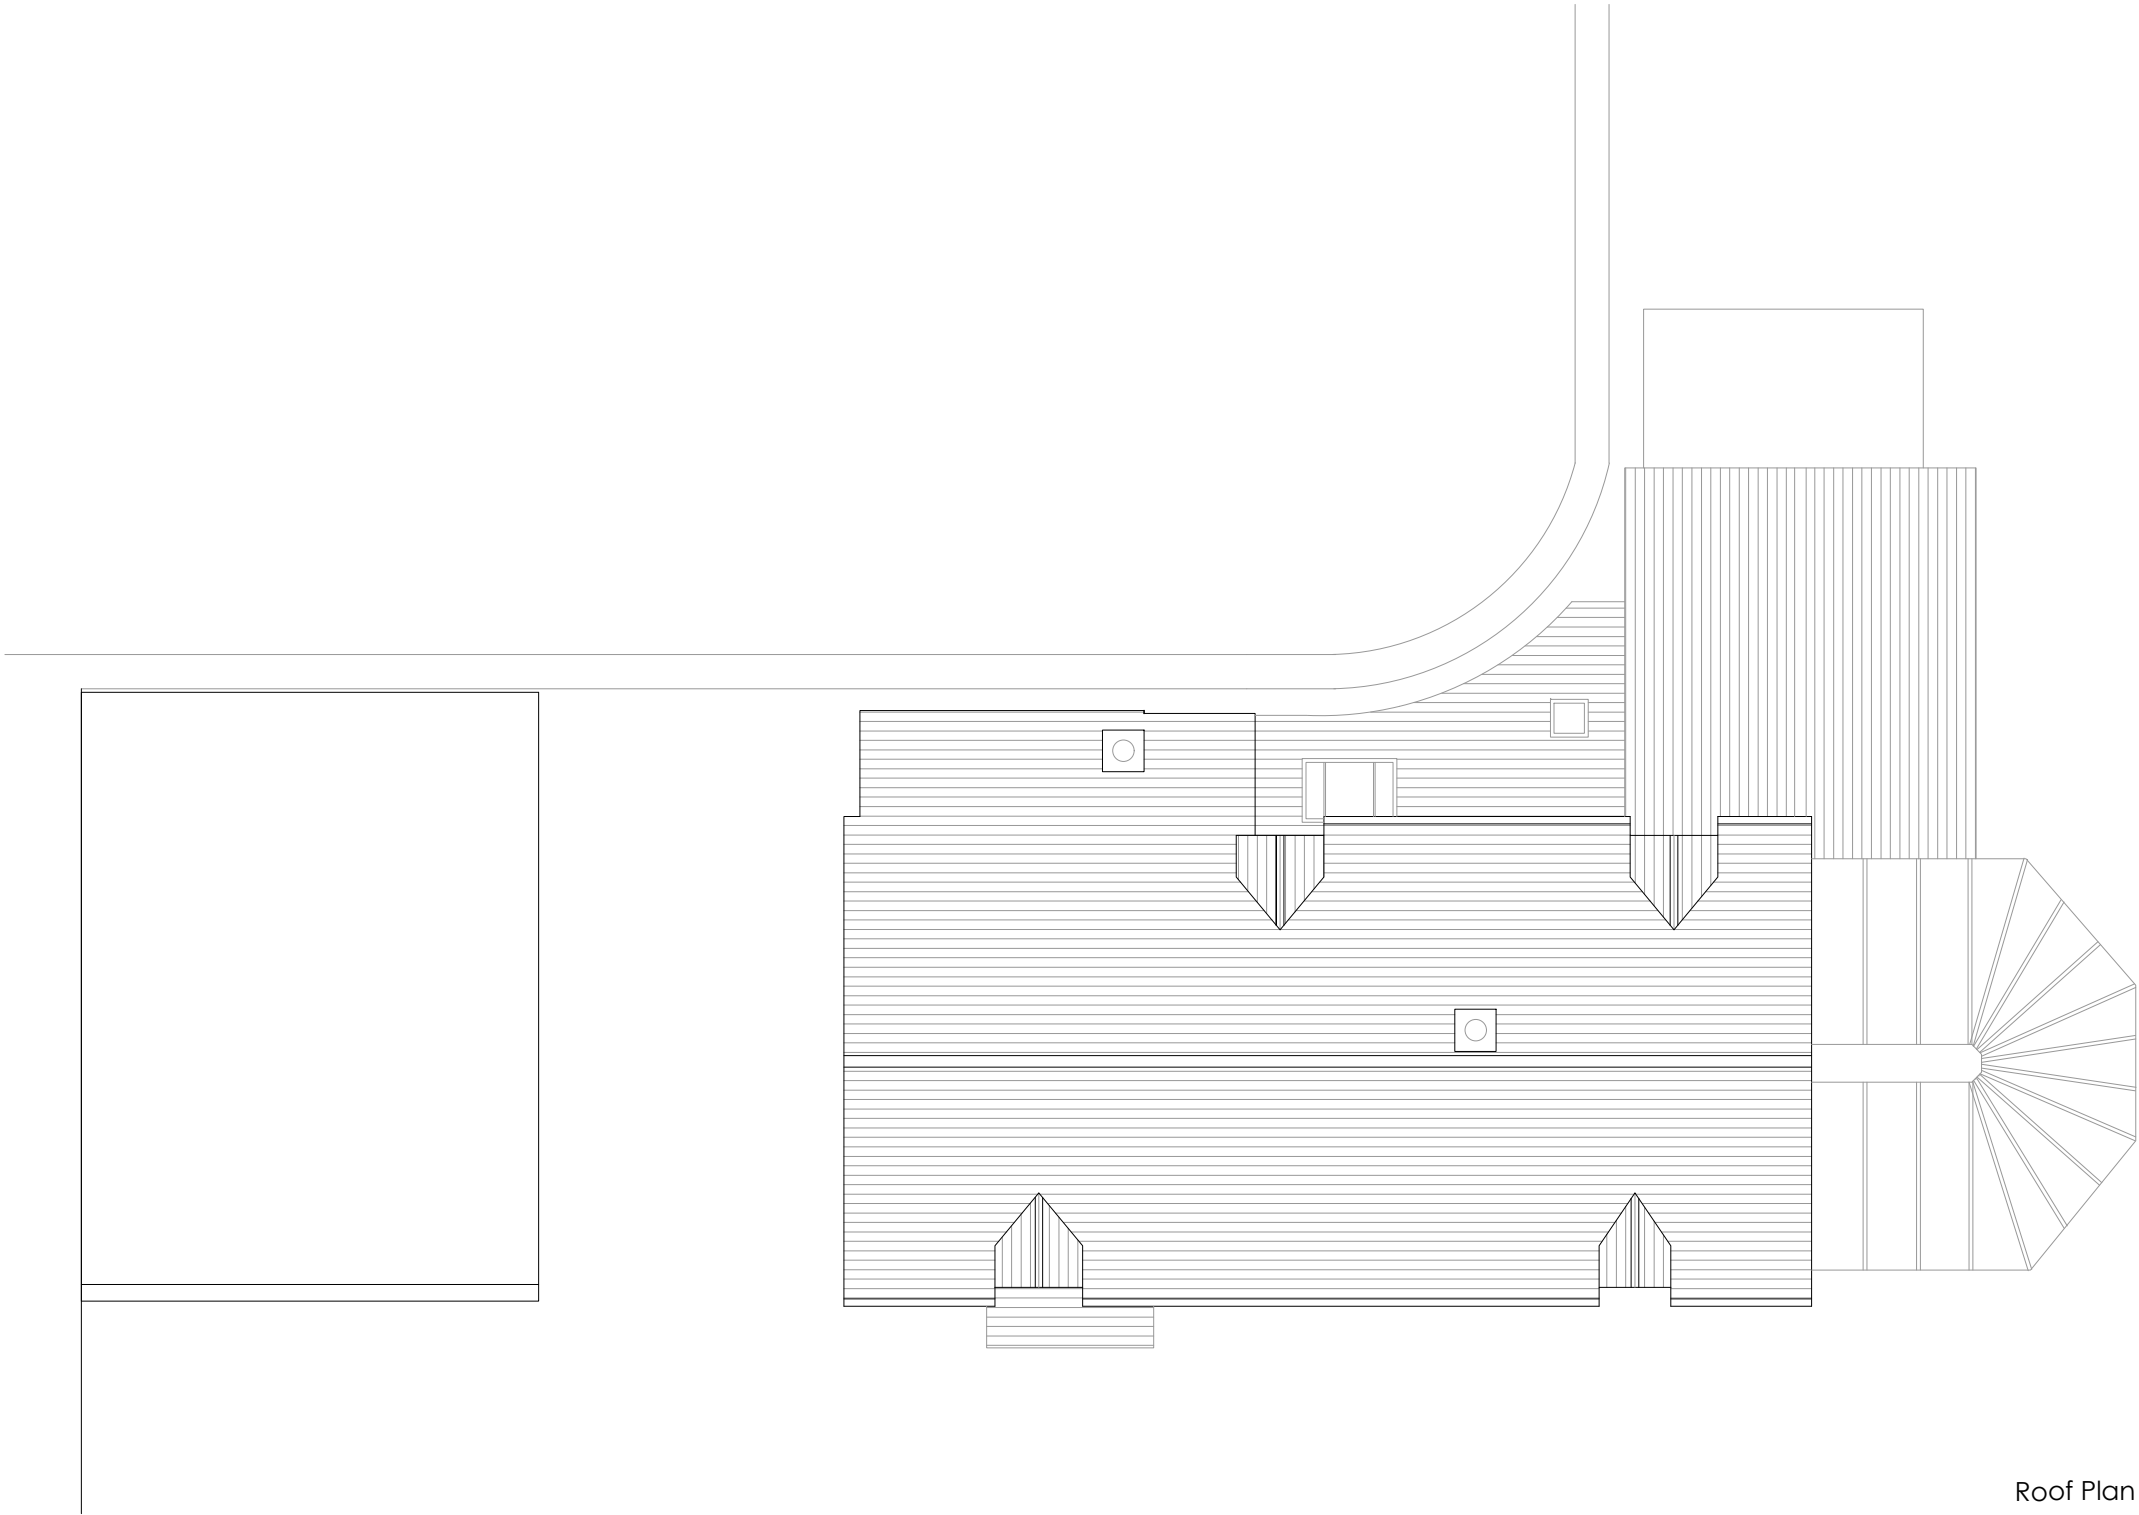

Roof Plan

Revisions	

The contents of this plan including the printed notes are copyright. Reproduction in whole or part is not permitted without prior consent of BLD in writing.

Project
6 Church Lane
Whitwell, Oakham
LE15 8BJ

Drawing Title

Existing Roof Plan

PLANNING		
6CL-03-2021 - PL03		
Scale	Drawn by	
A1@1:50 A3@1:100	S.A	