



The Contractor is to check all dimensions on site and report any discrepancies to the Contract Administrator. This drawing is to be read in conjunction with all other standard documentation. Dimensions are not to be scaled from this drawing.




PROPOSED FRONT ELEVATION

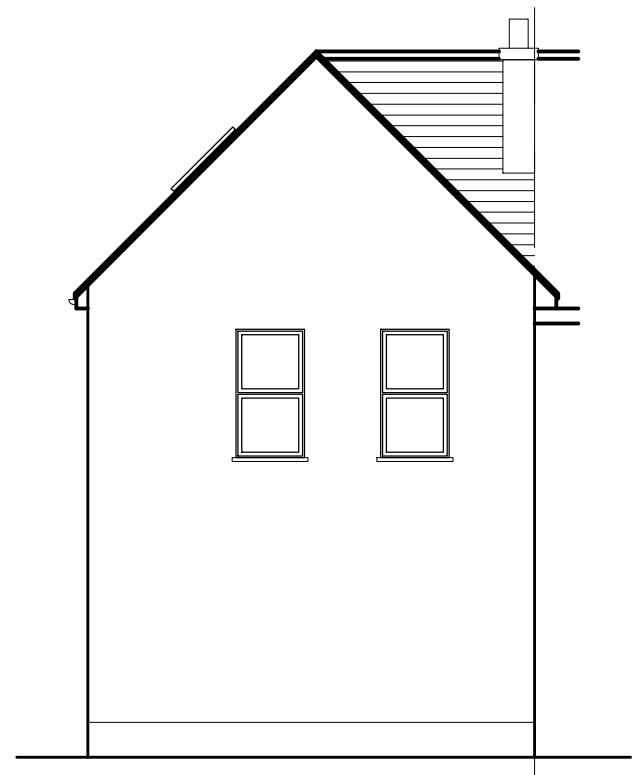

PROPOSED SIDE ELEVATION

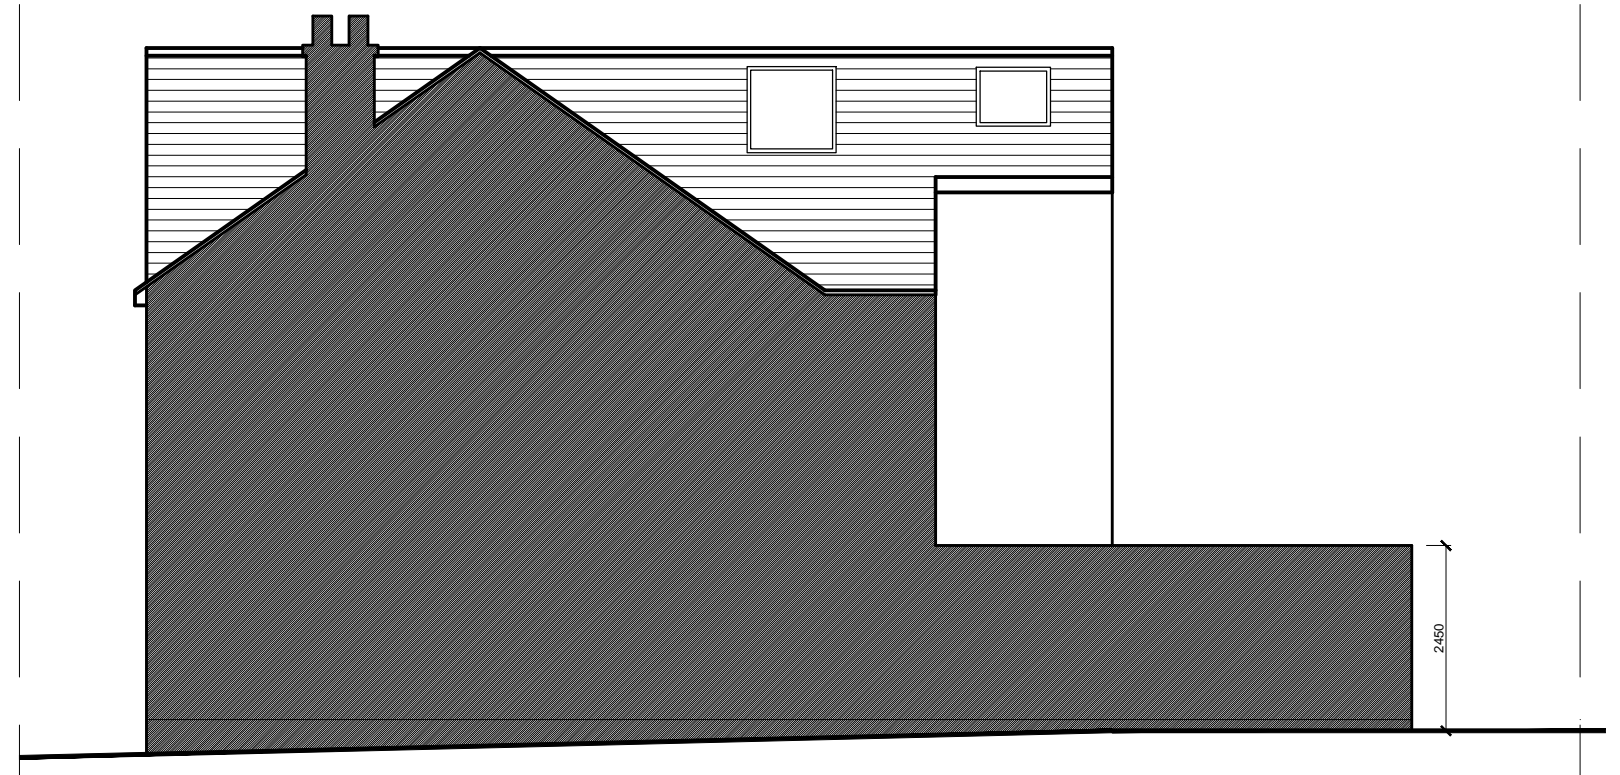

PROPOSED REAR ELEVATION

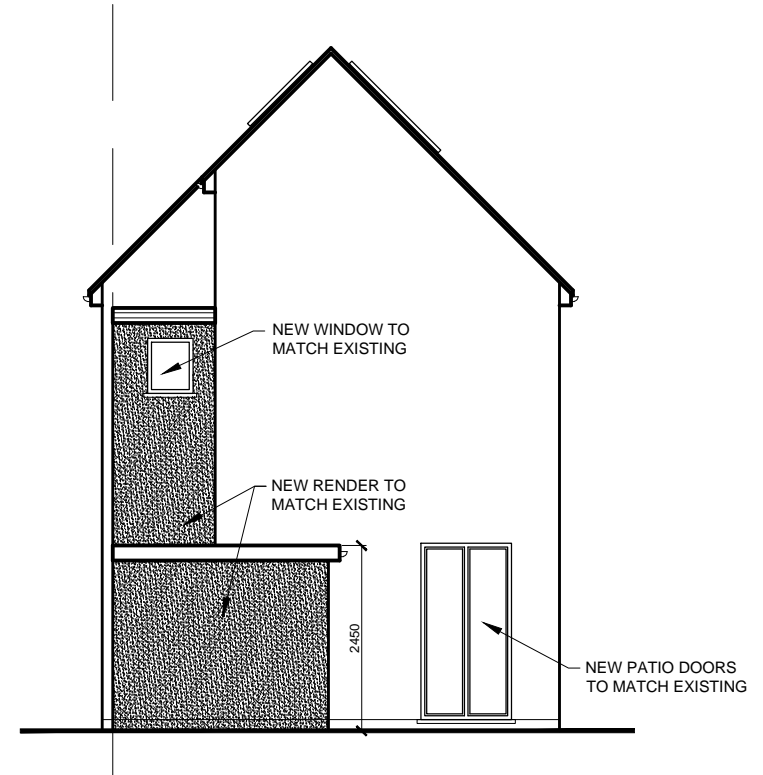

PROPOSED SIDE ELEVATION

rev.	description	date	chkd
------	-------------	------	------



10 Wimborne Avenue  
Chislehurst BR7 6RQ  
020 3004 9238  
07931 931 035  
s.nagpal@dapconsultants.co.uk  
www.dapconsultants.co.uk

project : 63 Western Road  
Tunbridge Wells

drawing title :  
Proposed Elevations

drawn: SN	chkd : SS	date:22.01.2021
status: Planning		scale: 1:100@A3
proj no : 1661	drg no: 04	rev no: