





The Contractor is to check all dimensions on site and report any discrepancies to the Contract Administrator. This drawing is to be read in conjunction with all other standard documentation. Dimensions are not to be scaled from this drawing.

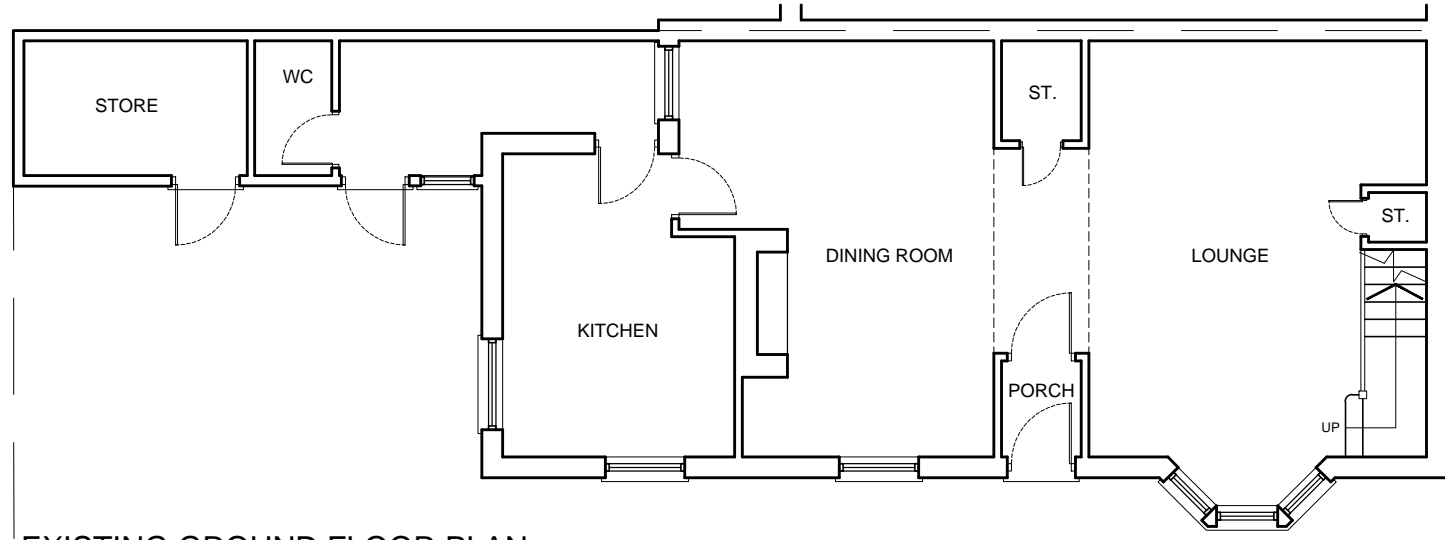


EXISTING GROUND FLOOR PLAN




LOCATION PLAN - SCALE 1:1250

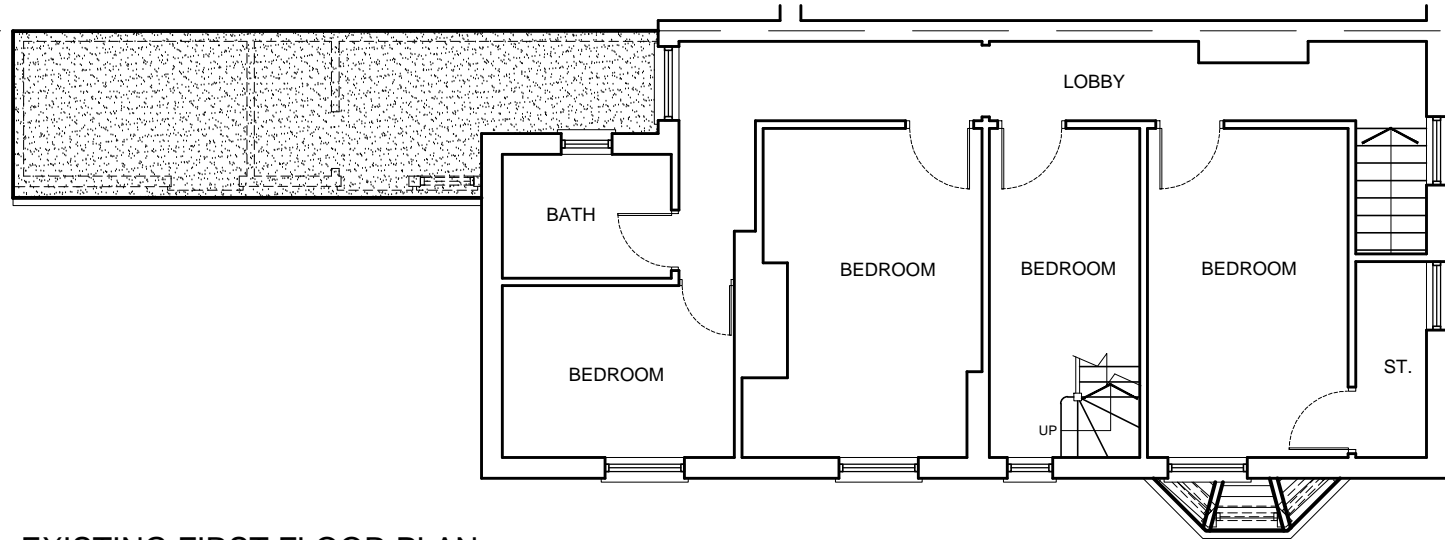

EXISTING FIRST FLOOR PLAN

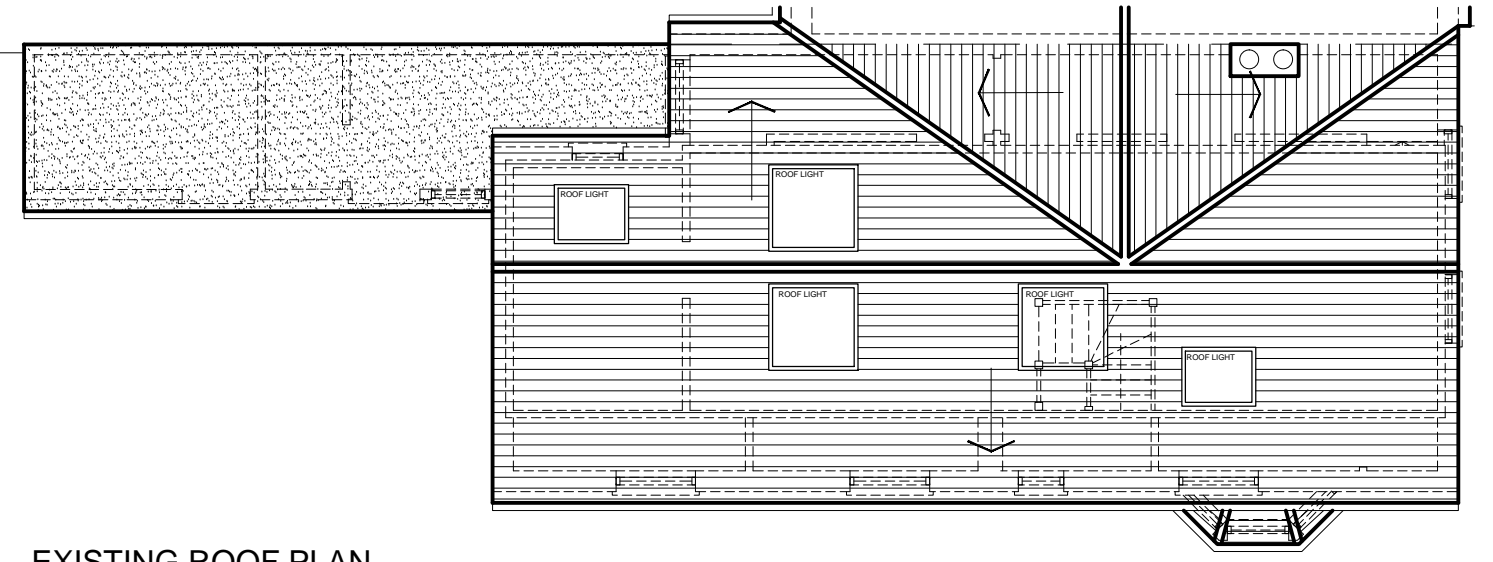

EXISTING ROOF PLAN

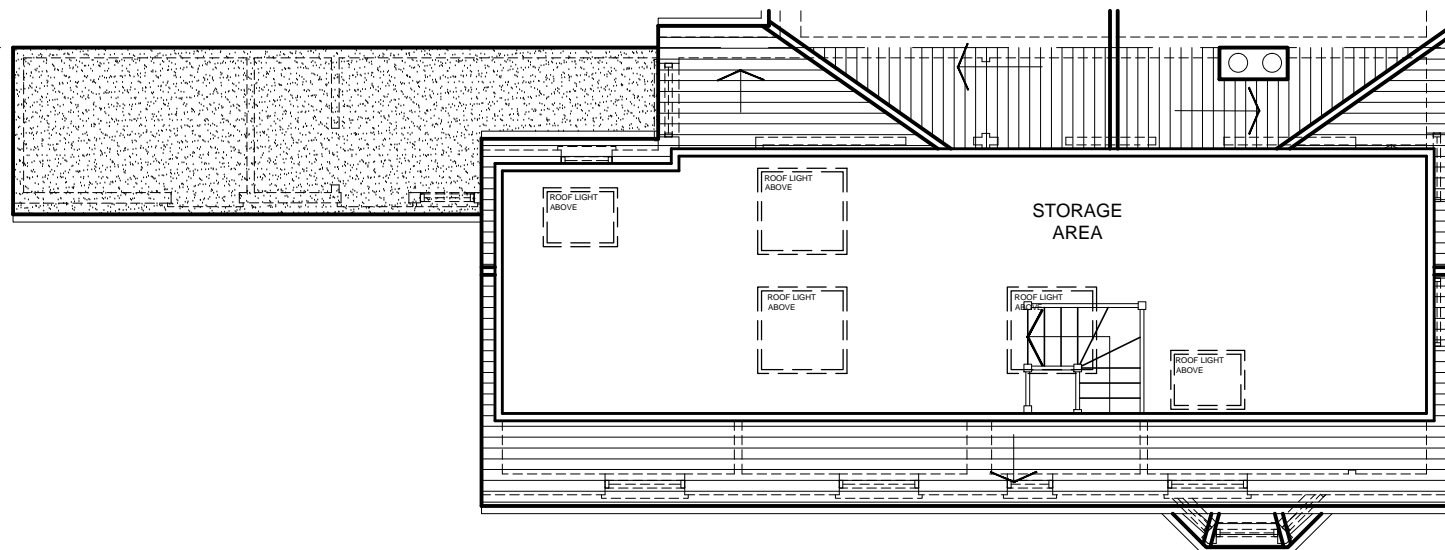

EXISTING LOFT PLAN

rev.	description	date	chkd
------	-------------	------	------



10 Wimborne Avenue
Chislehurst BR7 6RQ
020 3004 9238
07931 931 035
s.nagpal@dapconsultants.co.uk
www.dapconsultants.co.uk

project : 63 Western Road
Tunbridge Wells

drawing title :
Existing Floor Plans

drawn: SN	chkd: SS	date: 01.02.2021
status: Planning		scale: 1:100@A3
proj no: 1661	drg no: 01	rev no: