


1:50

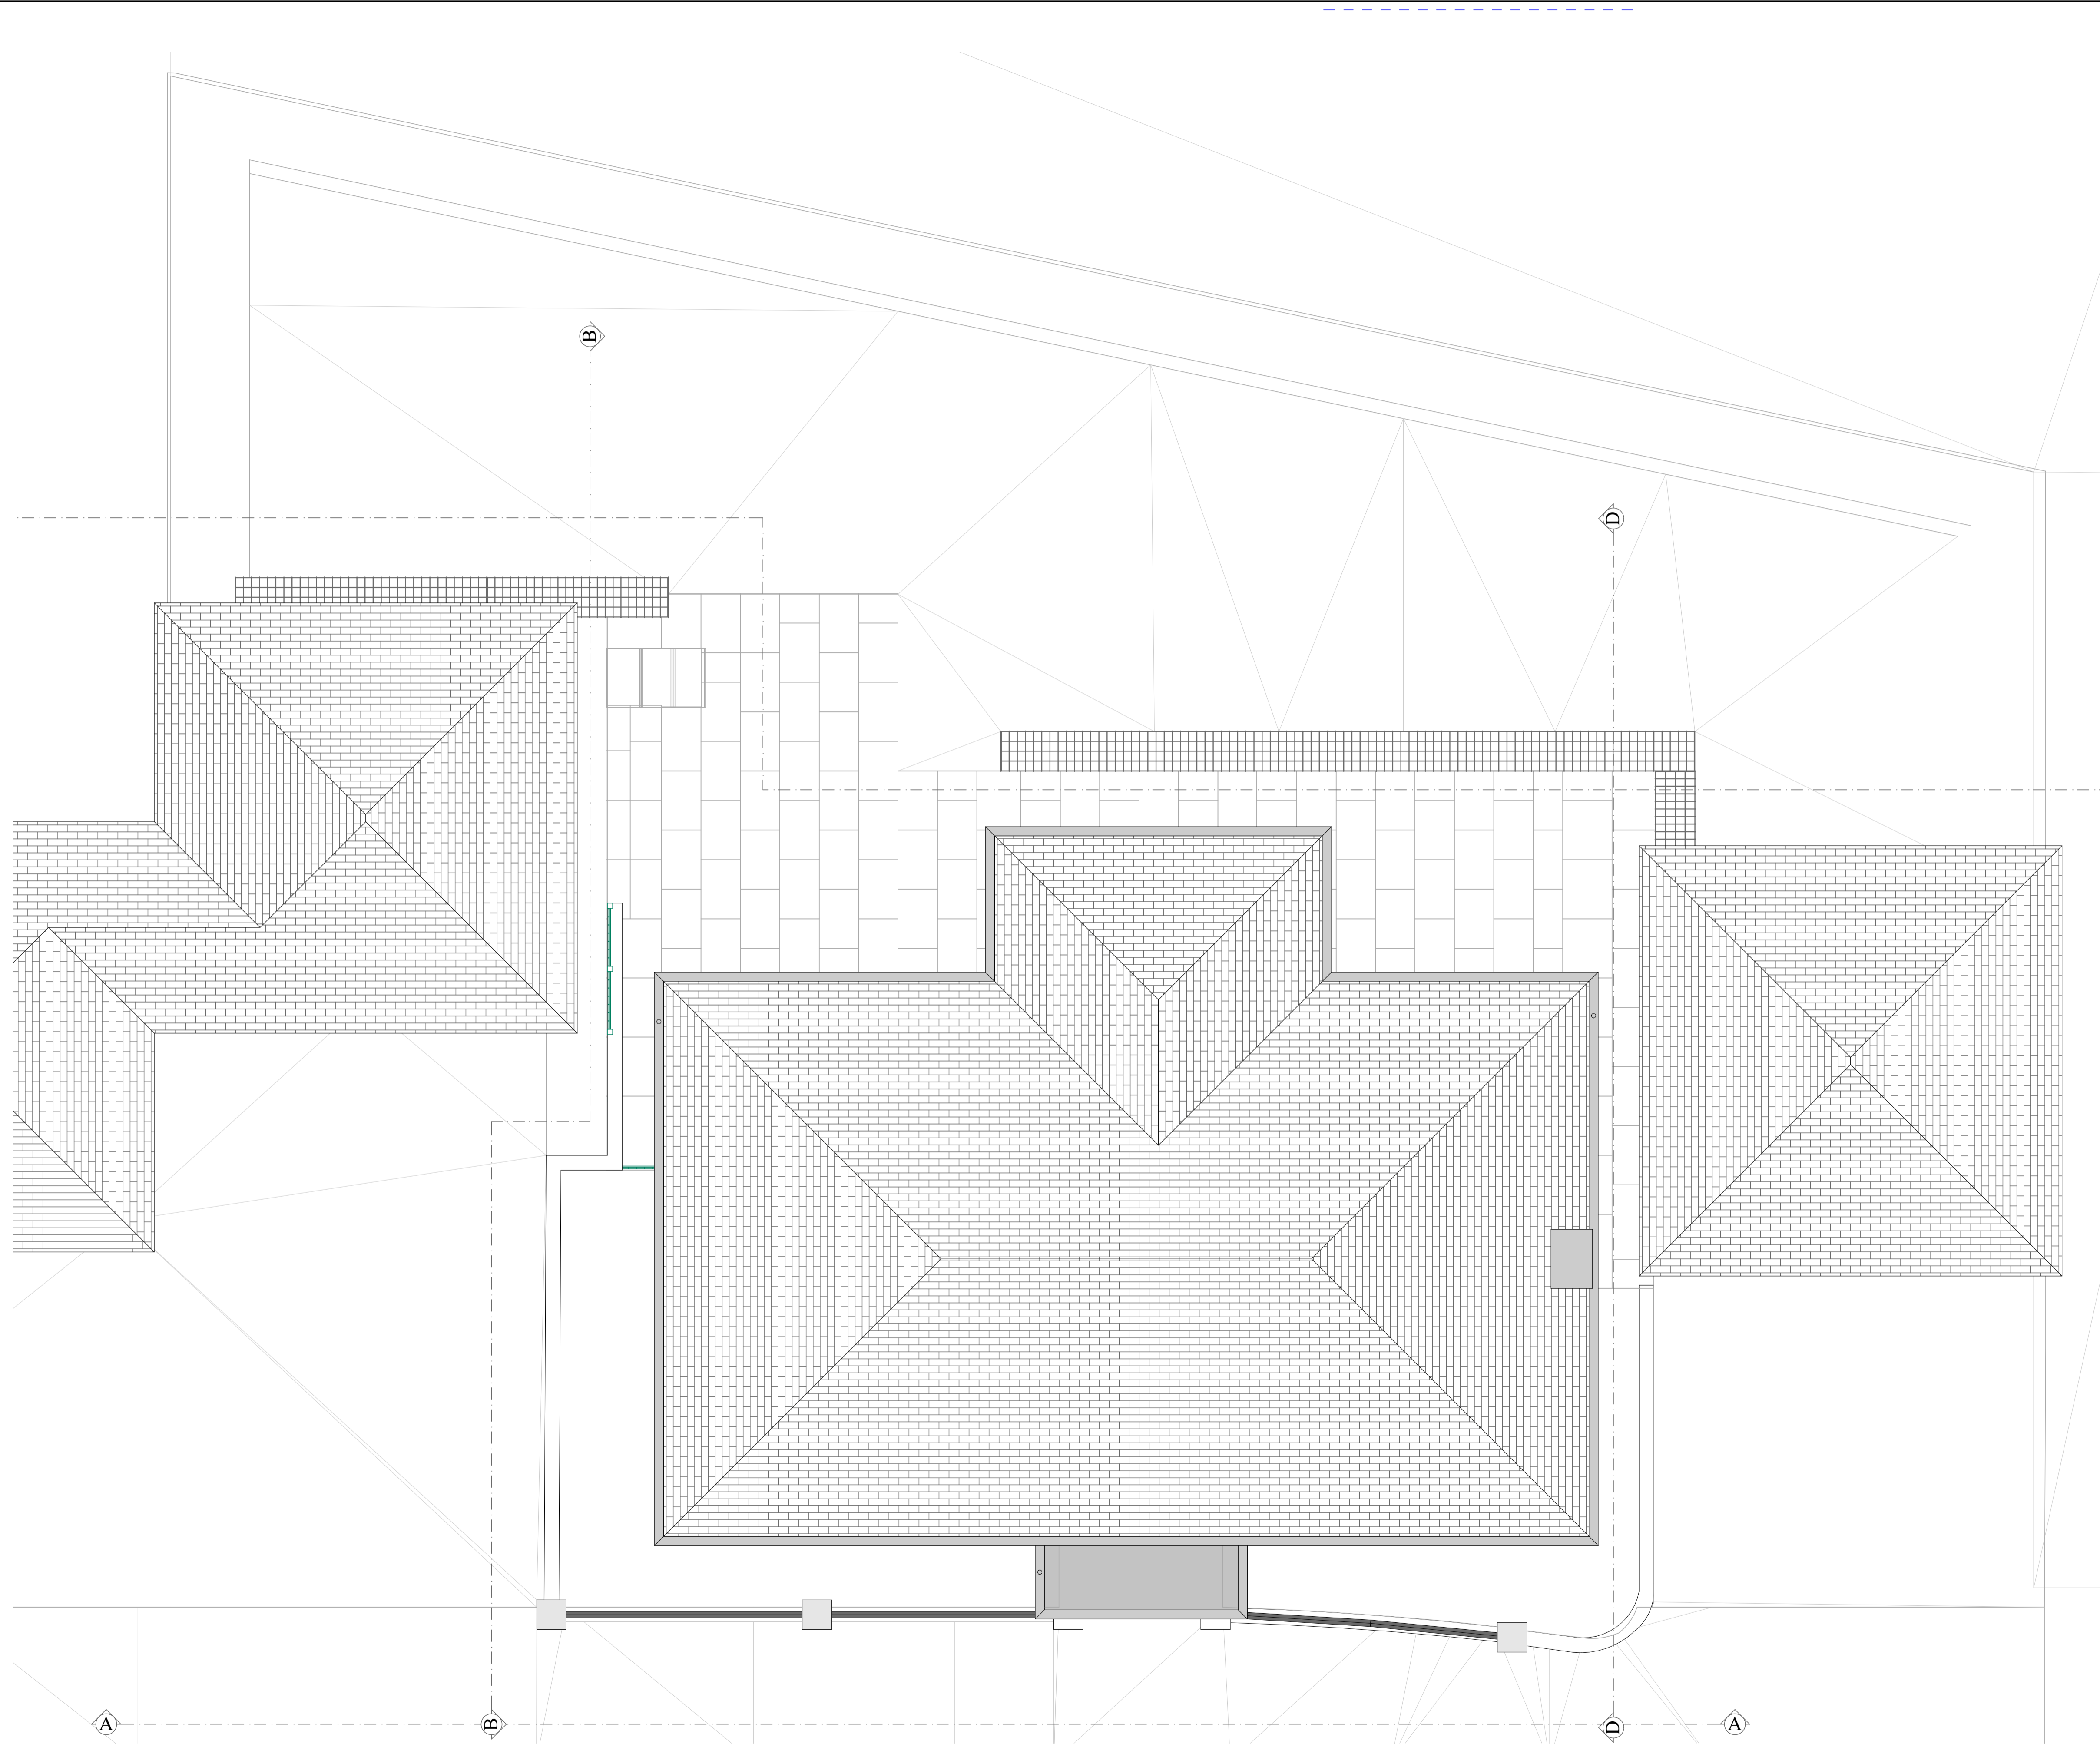

NOTES:
 These drawings are for review purposes only.



PlanArch Associates
 Architecture, Structural Design and Project Management
 Apartment 5
 Marnock House
 Kingswood Road
 Tunbridge Wells
 Kent TN2 4XP
 Mob: 07944 479332
 Email: mac_man@me.com

Client: Mr. & Mrs. V. Manning

Project: 3 Hurstwood Park
 Tunbridge Wells
 Kent
 TN4 8YE

Project: Proposed Single Storey Extension To
 Rear, Together With Detached
 Garden Room

Drawing Name:

**Existing Roof
 Plan**

Roof Plan

Drawn: TC **Scales:** As Shown **Date:** Mar. 2021

Dwg No: 26CAS/2061 - 21 - 03