



1:50

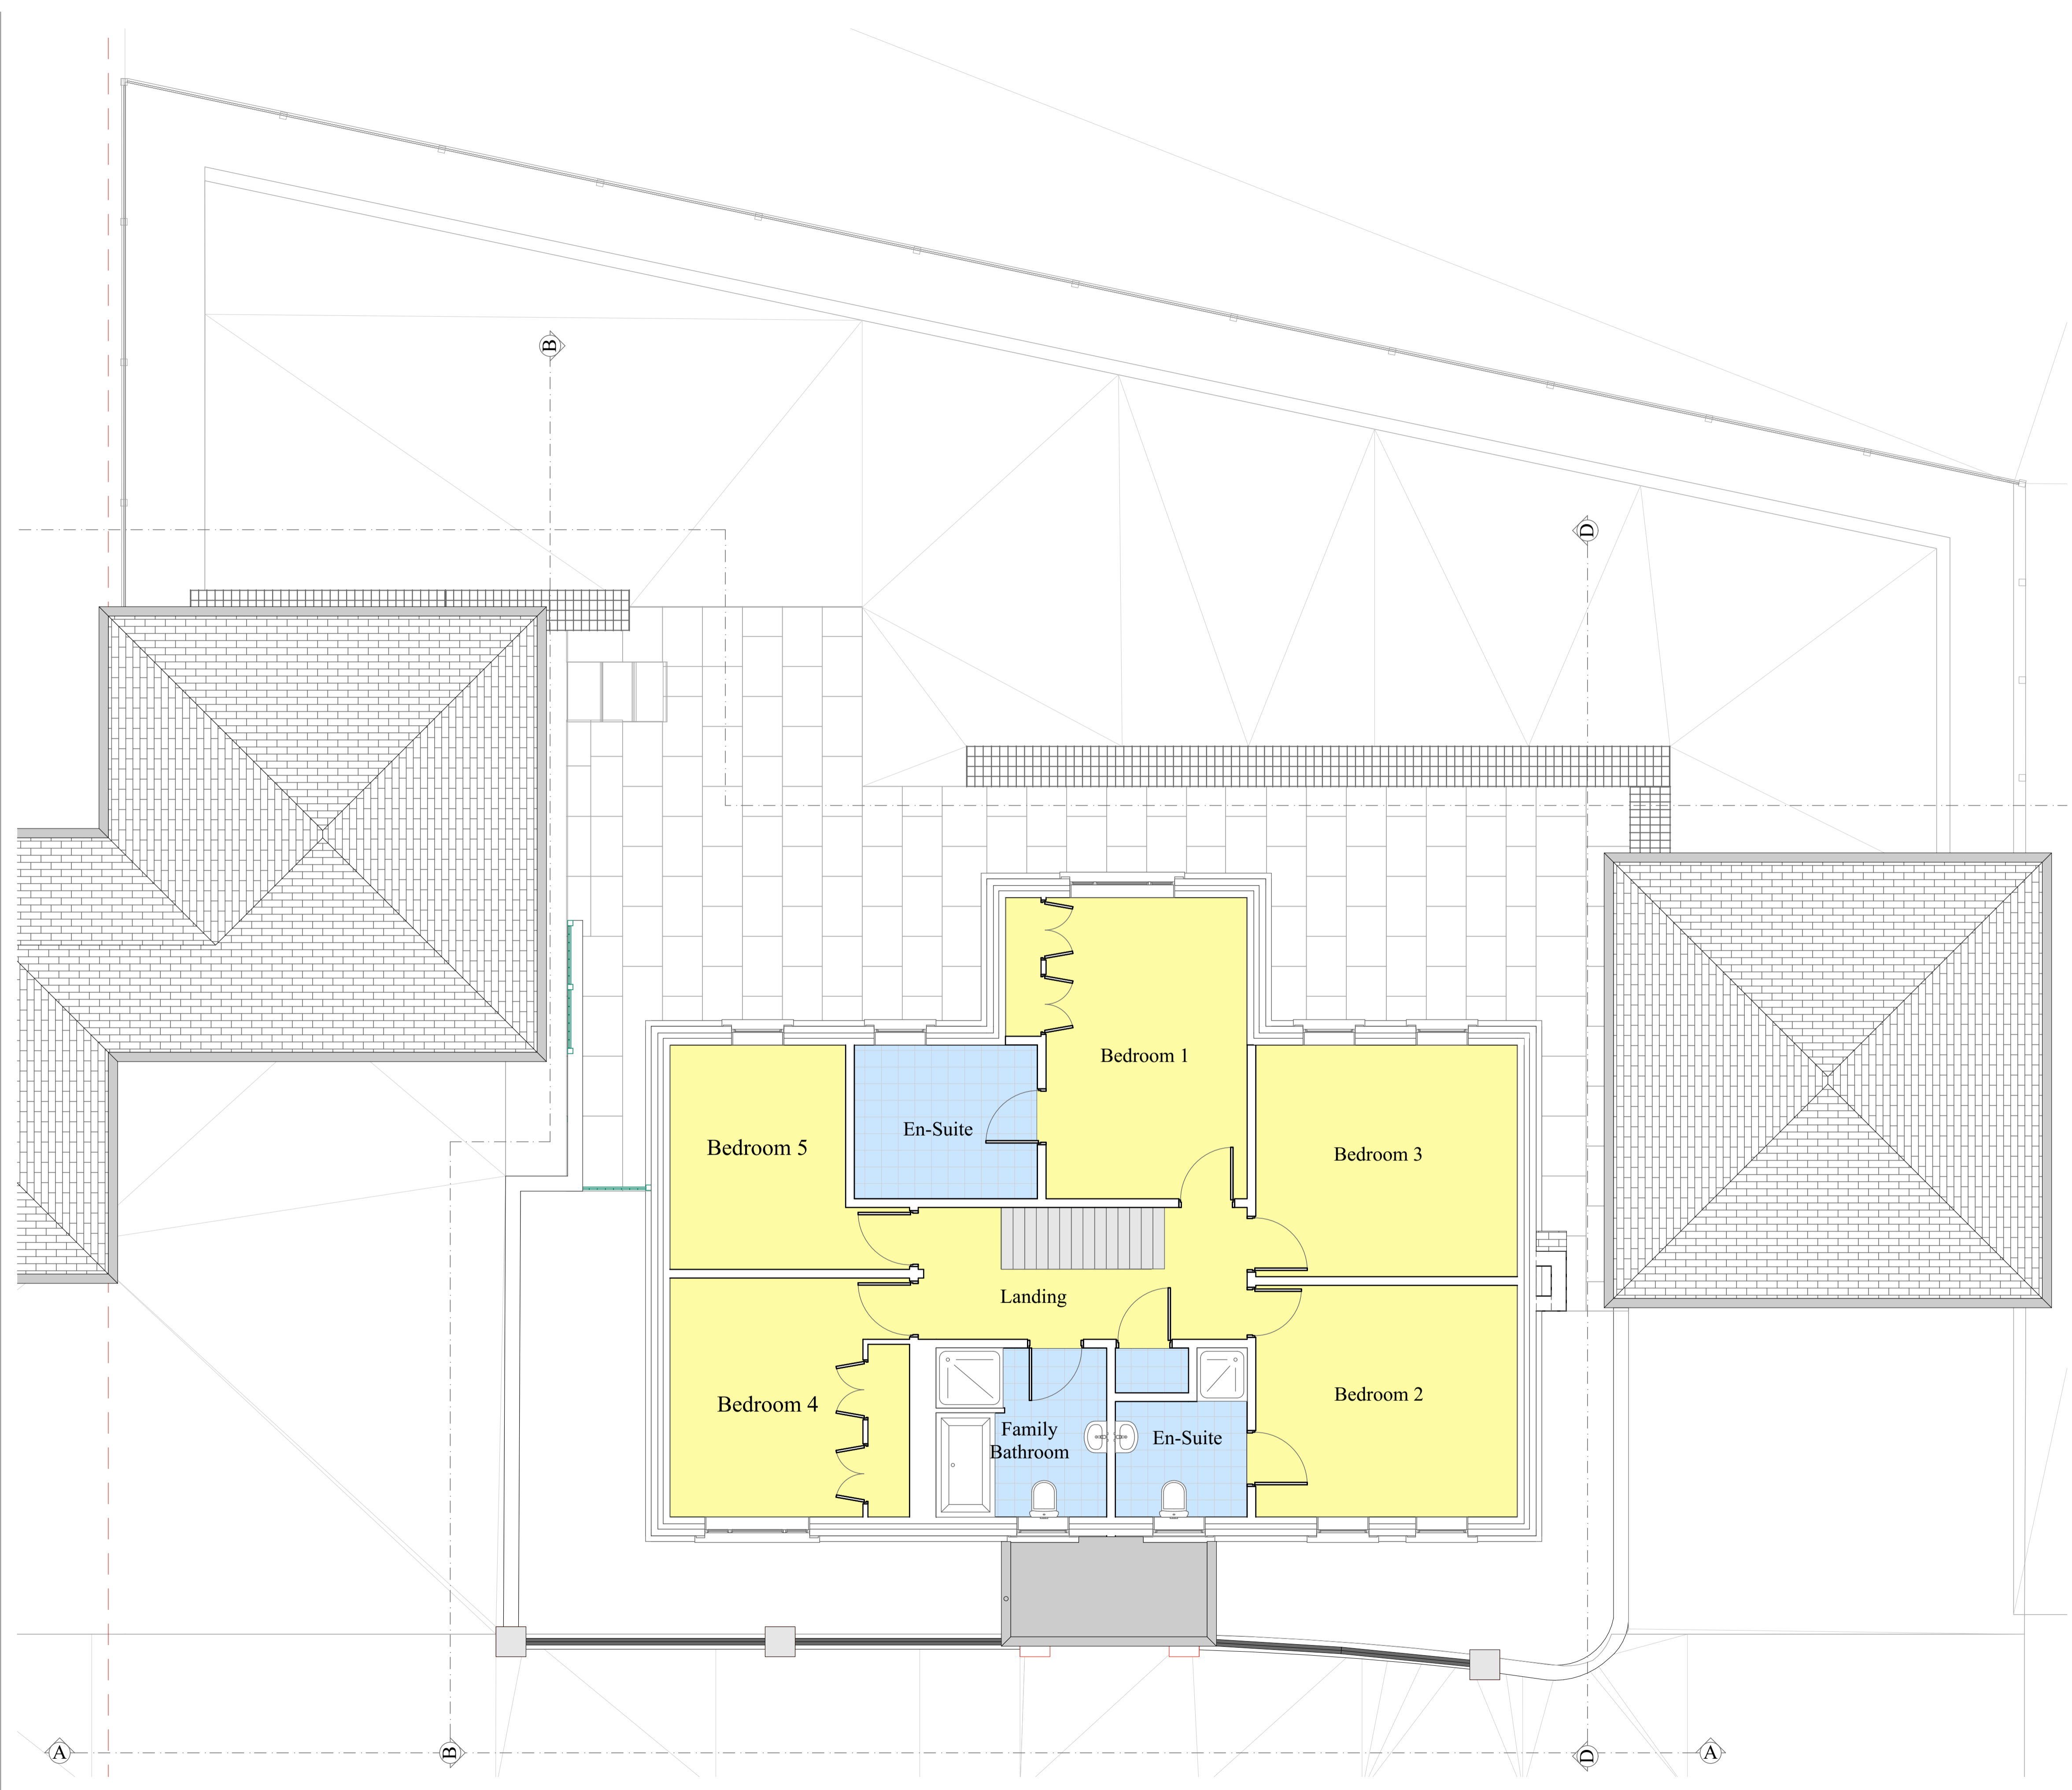

First Floor

NOTES:
These drawings are for review purposes only.

 

PlanArch Associates
 Architecture, Structural Design and Project Management
 Apartment 5
 Marnock House
 Kingswood Road
 Tunbridge Wells
 Kent TN2 4XP
 Mob: 07944 479332
 Email: mac_man@me.com

Client: Mr. & Mrs. V. Manning

Project: 3 Hurstwood Park
Tunbridge Wells
Kent
TN4 8YE

Project: Proposed Single Storey Extension To
Rear, Together With Detached
Garden Room

Drawing Name:

Existing First
Floor Plan

Drawn: TC Scales: As Shown **Date:** Mar. 2021

Dwg No: 26CAS/2061 - 21 - 02