




NORTH ELEVATION

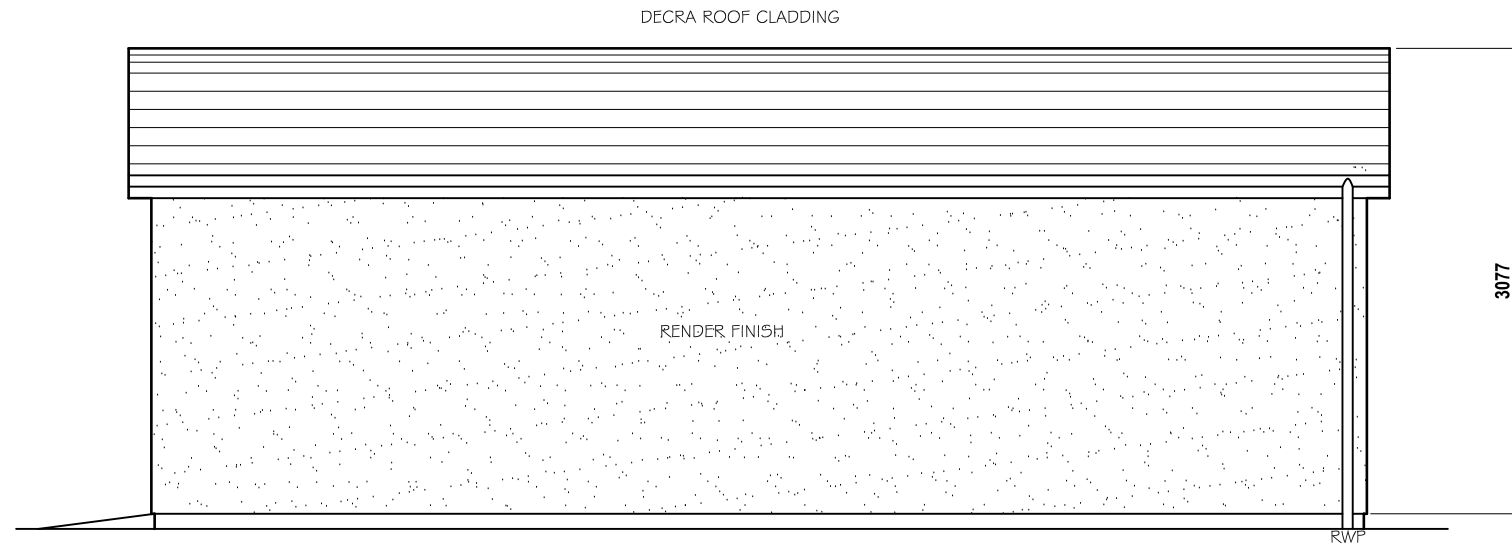

EAST ELEVATION

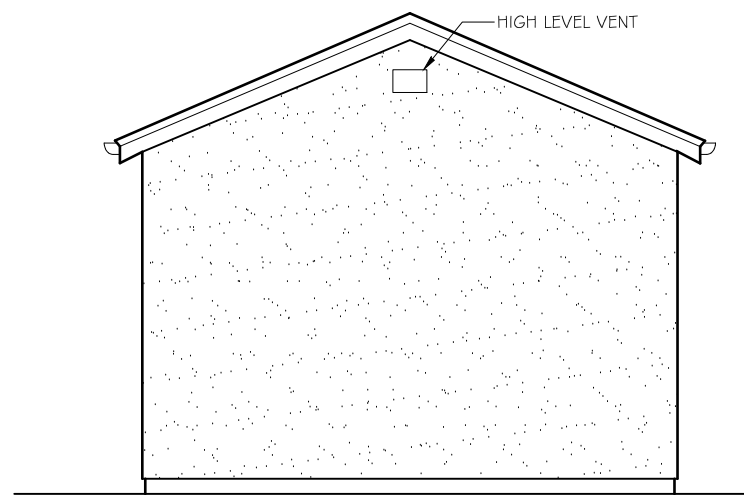

SOUTH ELEVATION

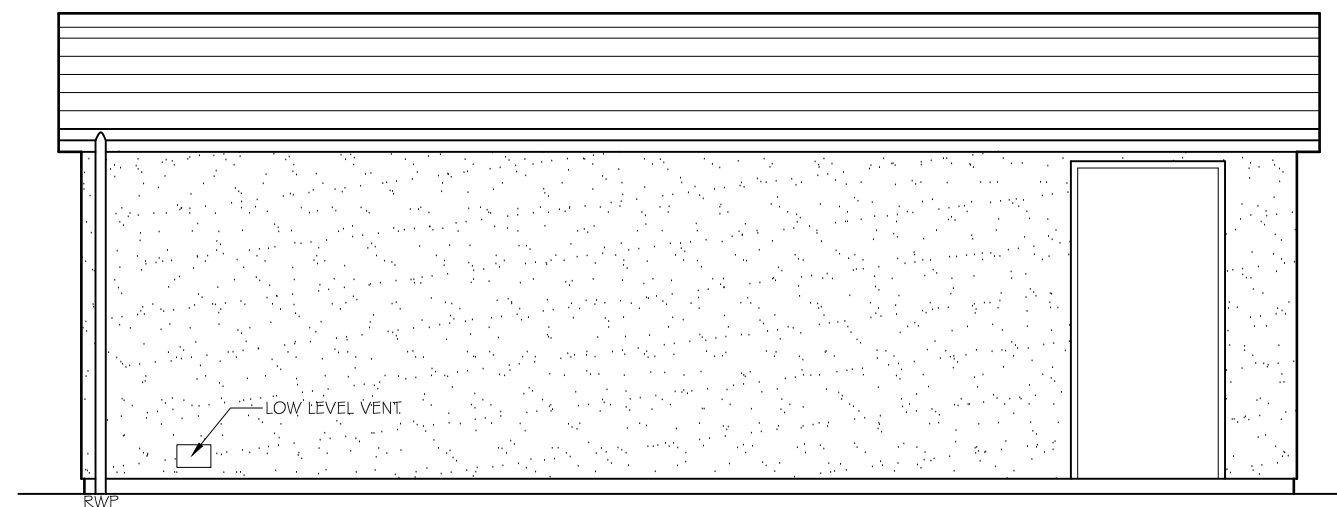

WEST ELEVATION



VISUAL SCALE 1:50 @ A3

Project
 PROPOSED EXTENSION
 6 PANBRIDE VIEW, CARNOUSTIE

Title
 PROPOSED ELEVATION

suffix	date	description	
PLAN CDM			
Scale	Number	Revision	
1 : 50	BW05		