



Printing Notes - This document is A4 Size
 To print this document accurately to the intended scale, ensure that print settings are set to 'Actual Size' or 'No scaling'. Do not print 'Fit to page'.
 Drawings not for construction.

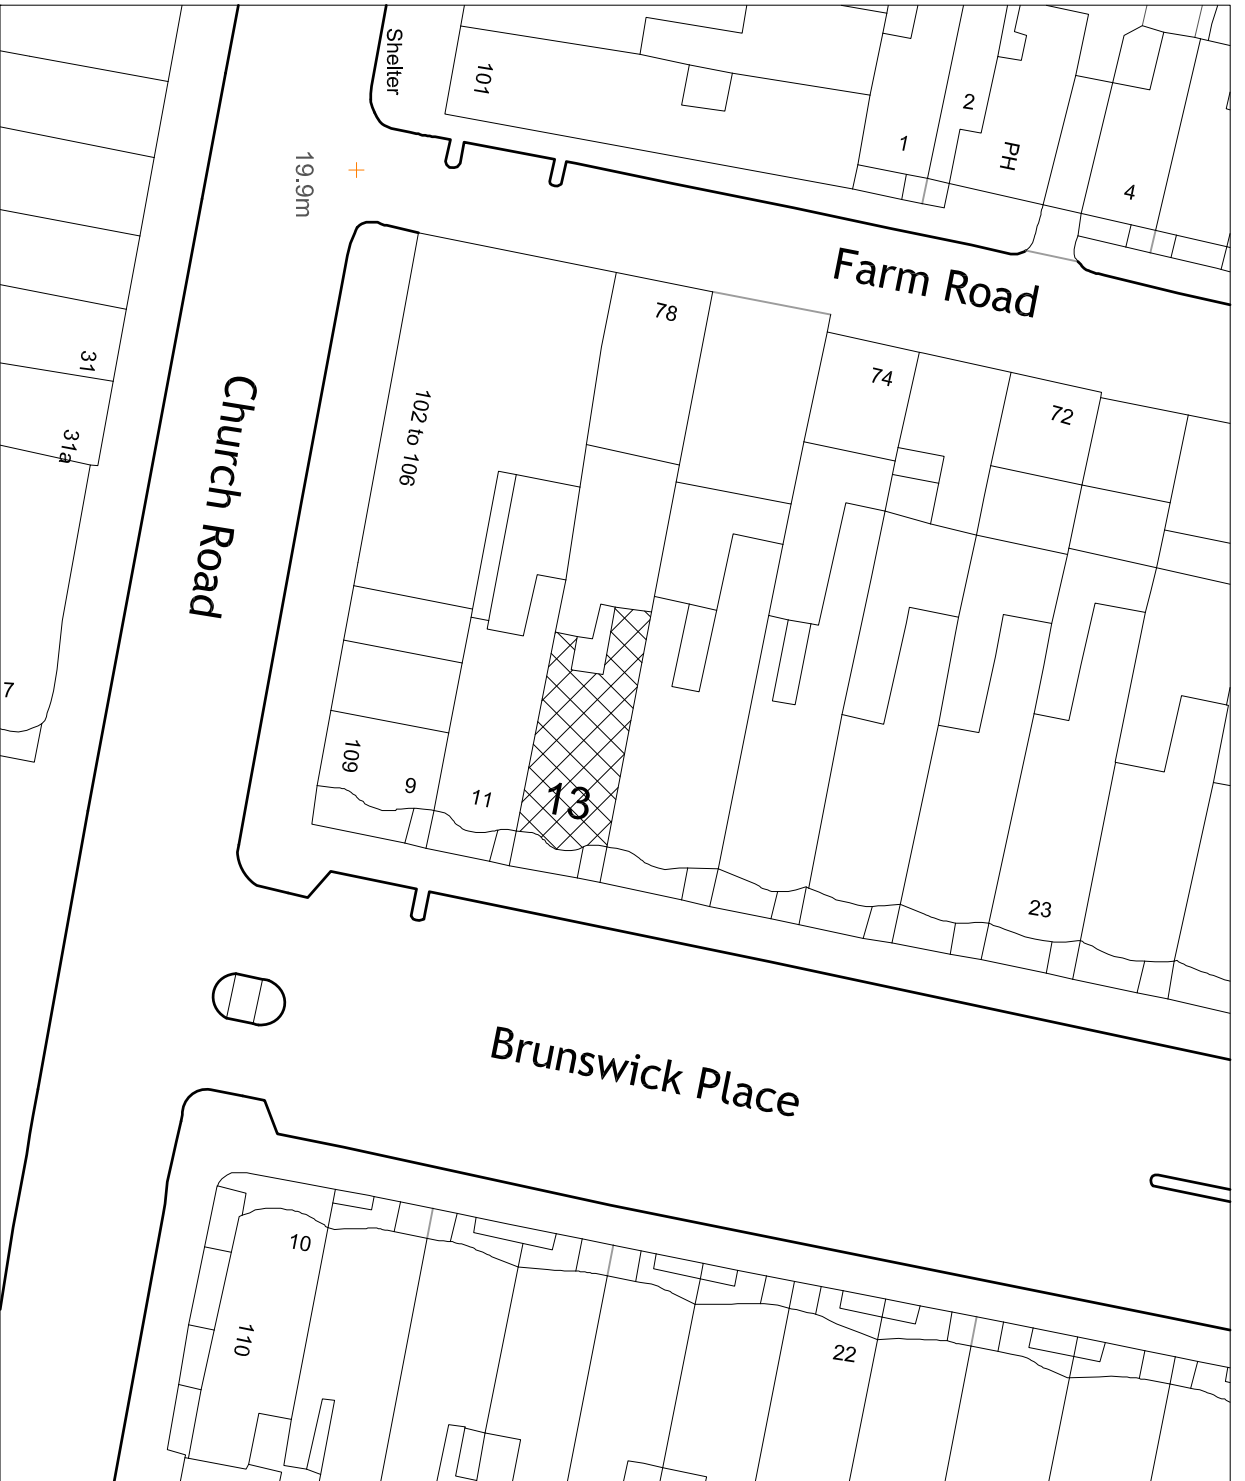

+SP Site Plan 1:500
 Scale in Metres 1:500

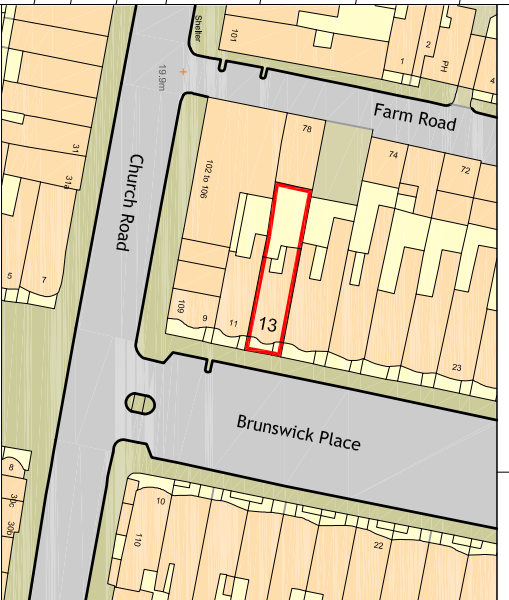

+LP Location Map 1:1250
 Scale in Metres 1:1250



brightonleaseplans

Tel 01273 271 250 - Mob 07811 270 338
 info@brightonleaseplans.co.uk
 www.brightonleaseplans.co.uk
 Brighton Lease Plans is a trading name of Revolver Creative Ltd

address
 13 Brunswick Place
 Hove
 BN3 1ND

title
 Location Map & Site Plan

client
 Investsave Ltd

date Mar 2020
scale as shown@A4

dra. no. 18-B53-10
revision.