




North Elevation.
1 : 100




Ecology Enhancement.

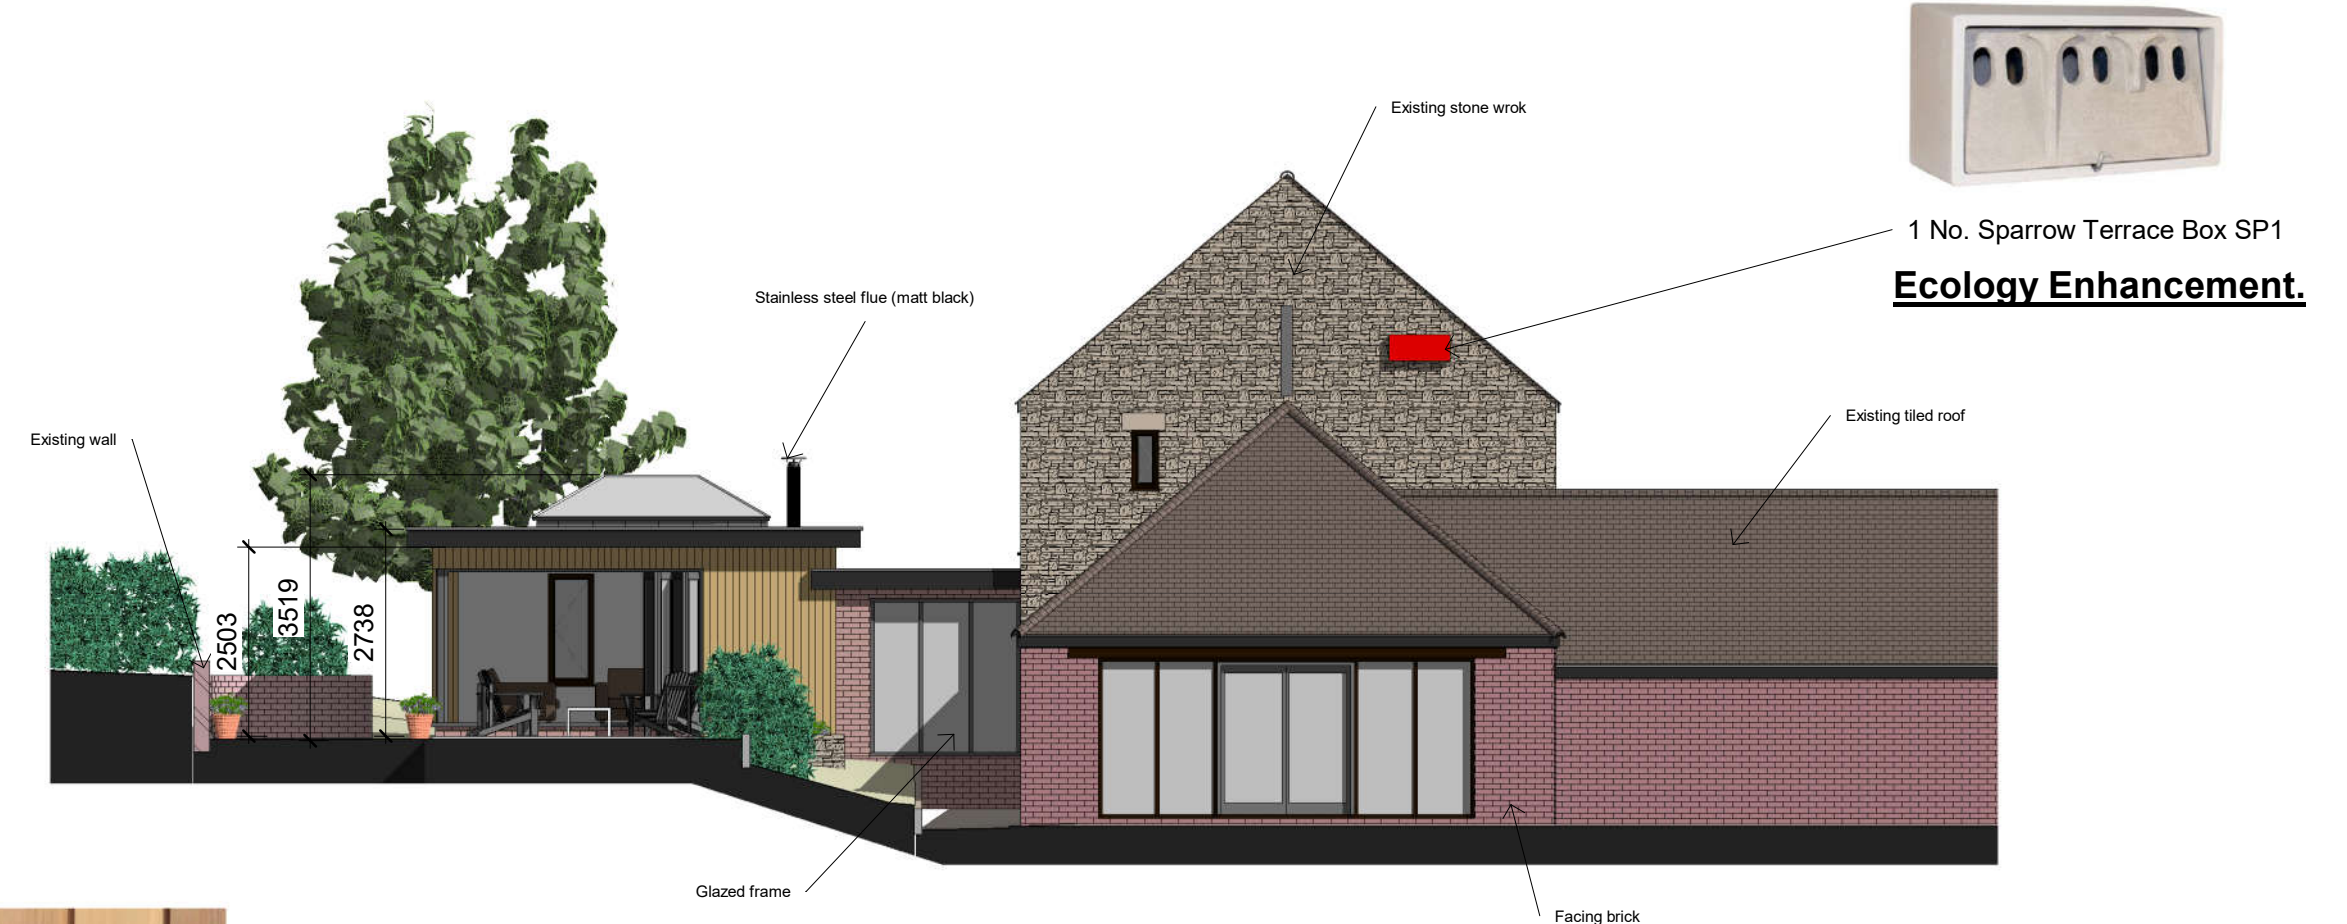

West Elevation.
1 : 100



Vertical Larch or Cedar timber cladding.

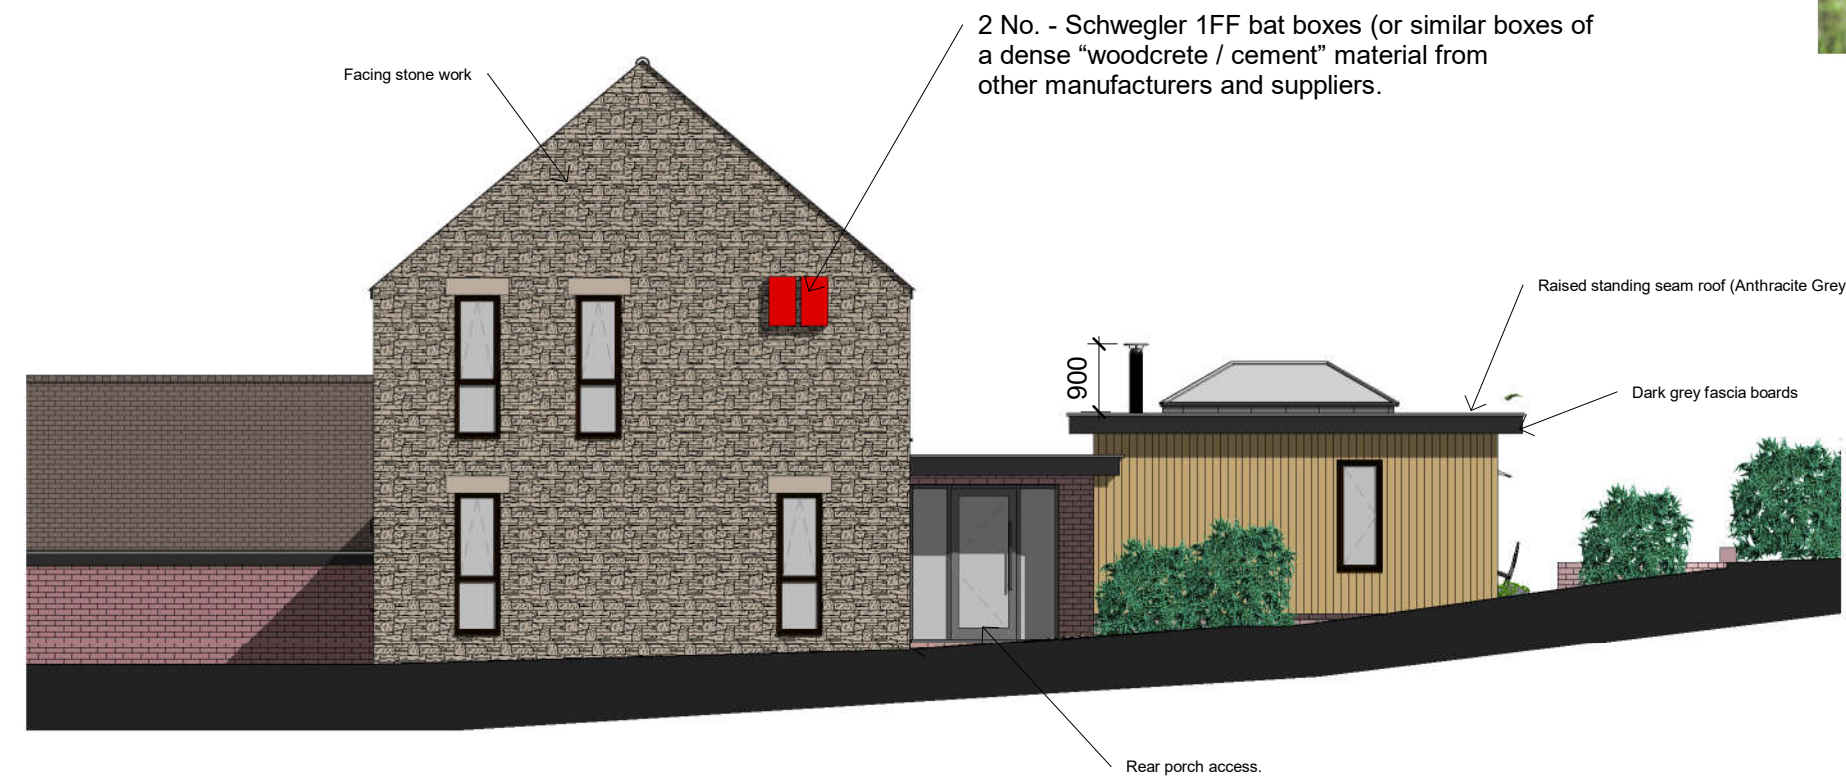

East Elevation.
1 : 100



3D View 1



3D View 2



Ground Floor Plan.
1 : 100



Issue Status: Planning

MR JAMES DESIGN

Redlands House
Church Walk
Viney Hill
Lydney
Glos
GL154NY

Tel: 01594 510818 Mobile: 07768750589

Email: james1clan@btinternet.com

Mr & Mrs T. Ashman

Oak Barn, Poulton Court, Northwood Green,
Westbury on Severn, GL14 1NH

Proposed Details.

C

Project number **41 - 2182**

Date **May 2021**

Drawn by **C.E. James**

Scale **1 : 100**