



FRONT ELEVATION



REAR ELEVATION

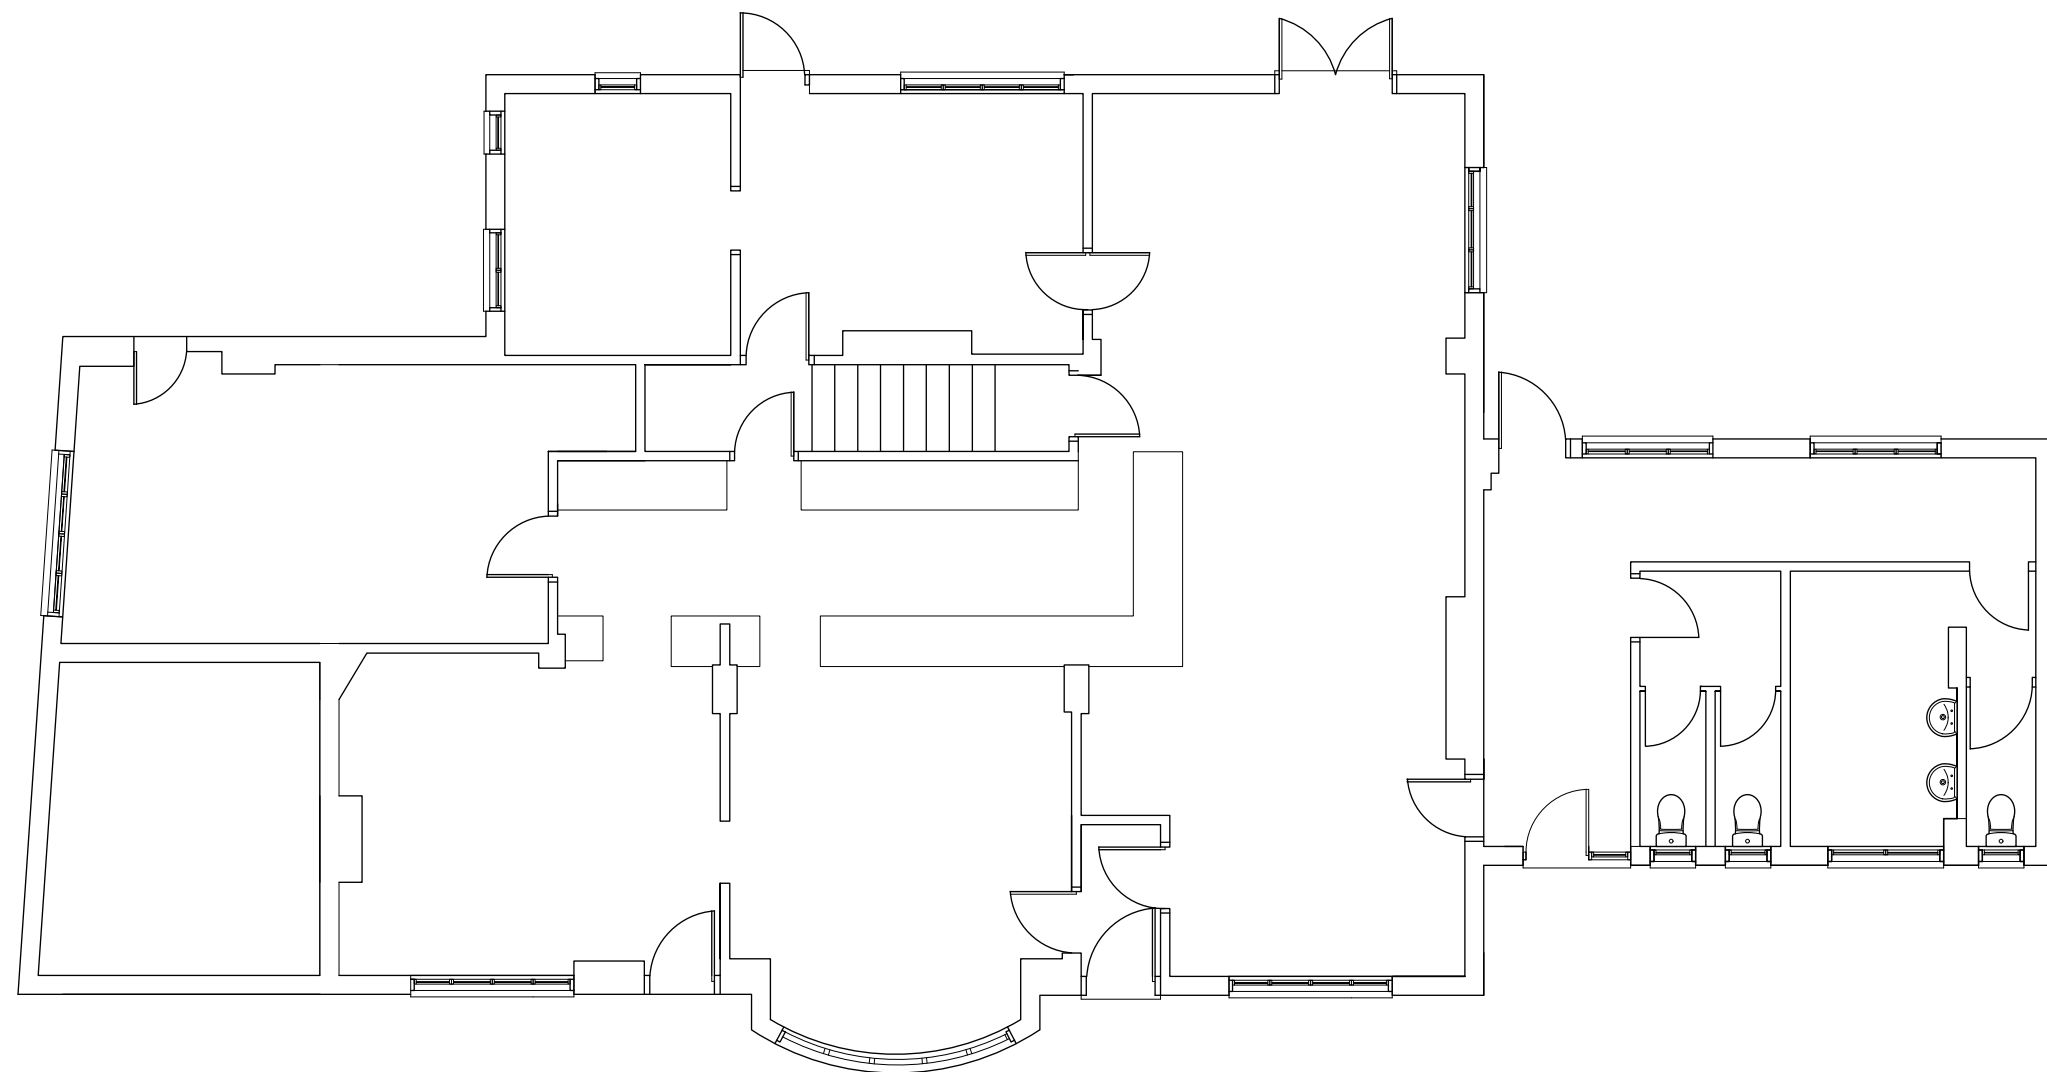

GROUND FLOOR

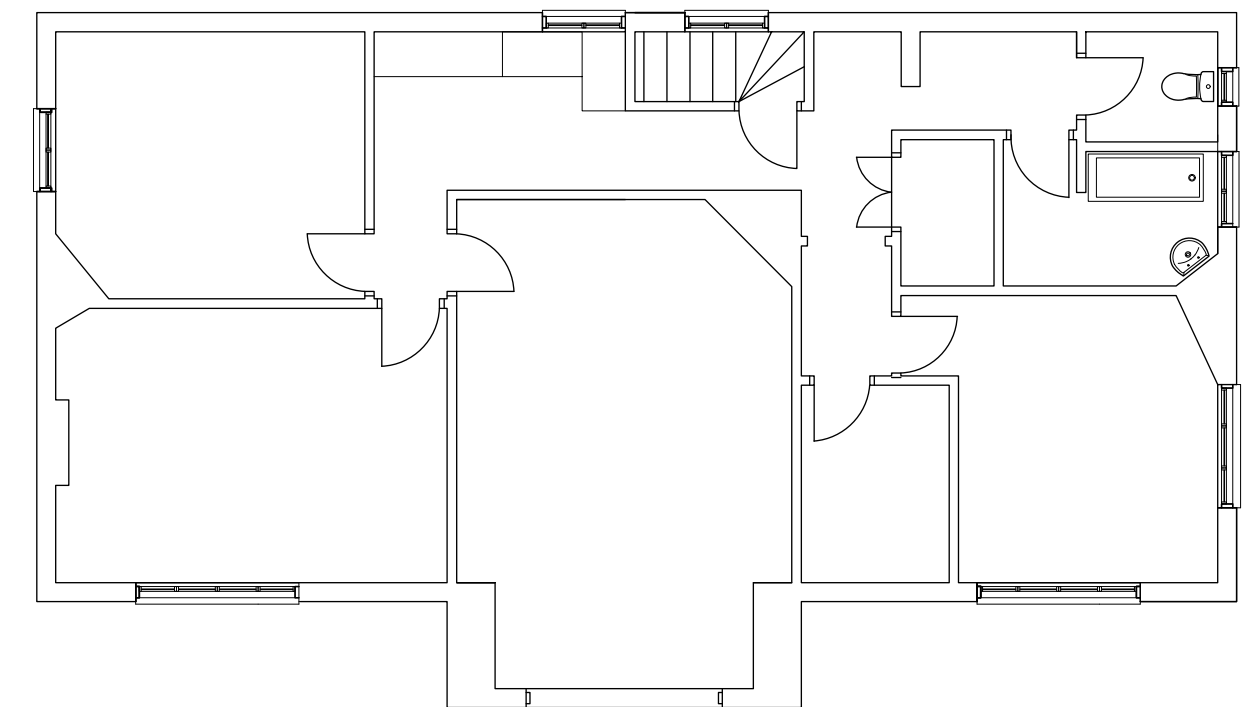

FIRST FLOOR

CROSS KEYS HENLEY SUFFOLK

PROPOSED CONVERSION TO HOLIDAY LETS OF FORMER GARAGE AND OUT-BUILDING AND NEW TOURIST FACILITIES

JOB : 2554/sec

DRAWING : 01/02

DATE : May 2021

TITLE : Site Location - Floor Plans - Elevations - existing

SCALE : 1:100

