


WEST ELEVATION
1:100

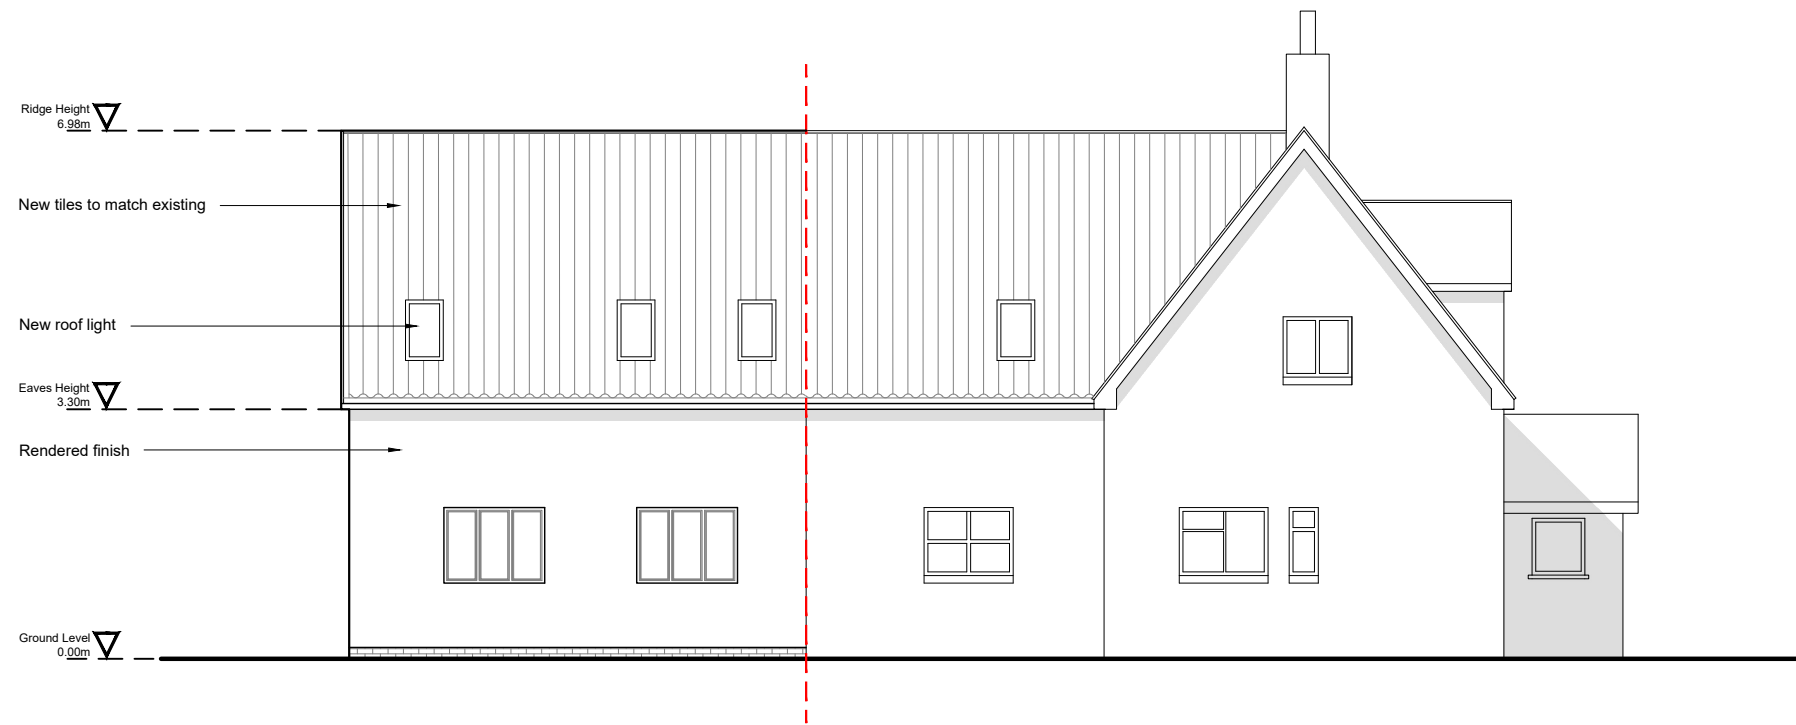


SOUTH ELEVATION
1:100



EAST ELEVATION
1:100

PROPOSED ELEVATIONS
1:100

 

GORNIK & MCKECHNIE
ARCHITECTS • DESIGNERS

The Studio, 37 Church Street, Eye
IP23 7BD
01728 860 830
gmtld@gornikandmckechnie.co.uk
www.gornikandmckechnie.com

Drawn by SCJ Checked by TMcK	Scales @ A3 1:100	Project Bassetts, The Street, Hinderclay, Diss IP22 1HX	Drawing Title Proposed Elevations	Client Mr. & Mrs. Jackson	Issue date 21/05/21	Project No 1847	Drawing No 302	Rev C
---------------------------------------	----------------------	---	--------------------------------------	------------------------------	------------------------	--------------------	-------------------	----------