




Issue Status			
This drawing is copyright. Only figured dimensions to be worked to.			
Revision	Drawn	Check	Date

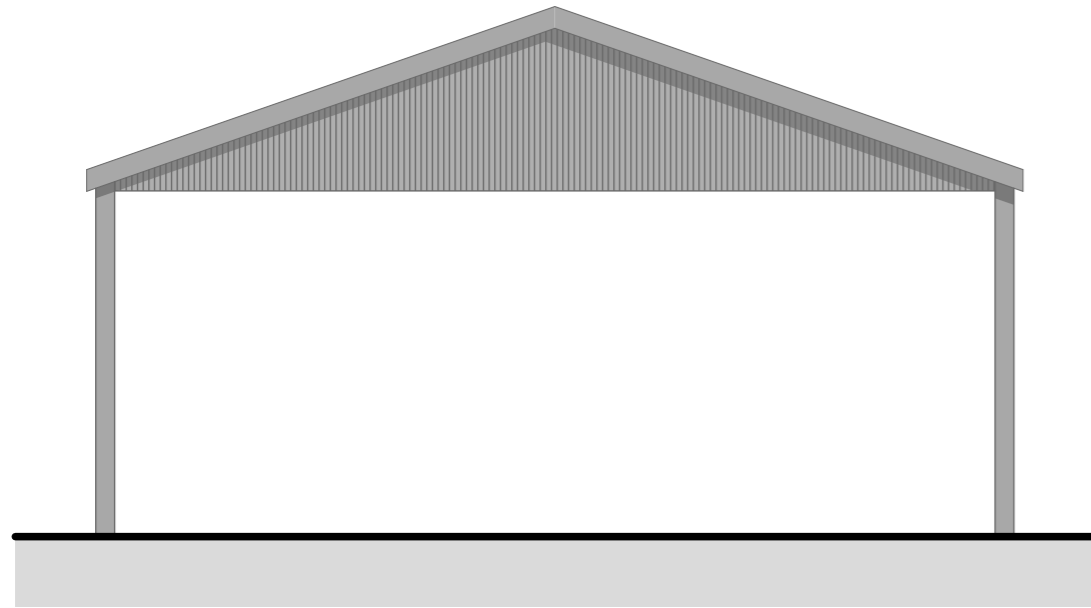


Front Elevation

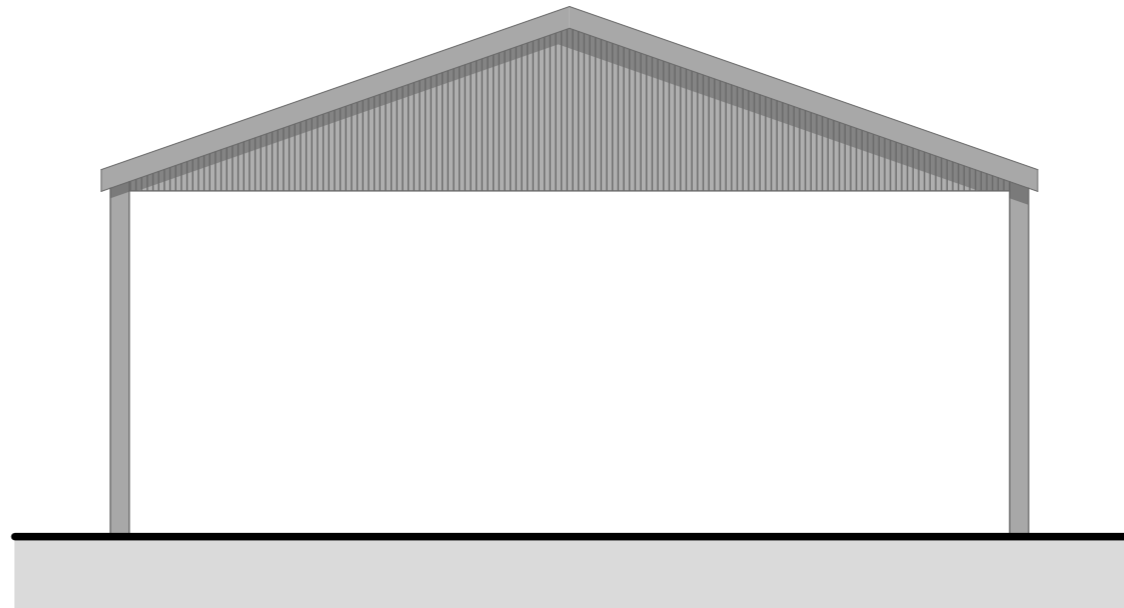


Rear Elevation

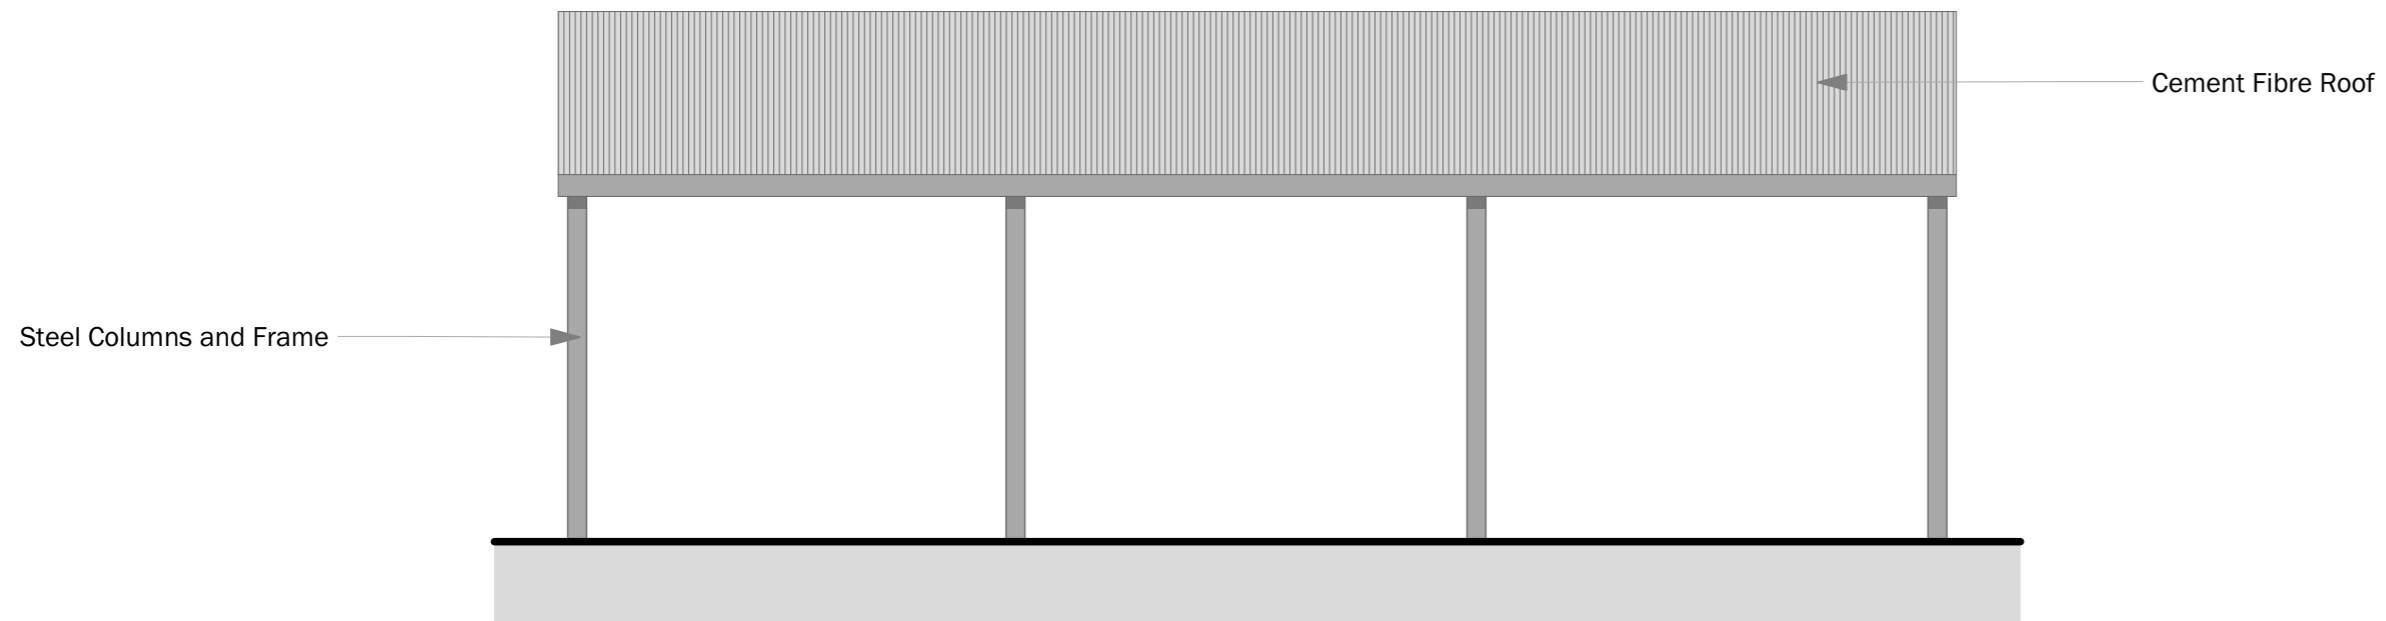

Side Elevation

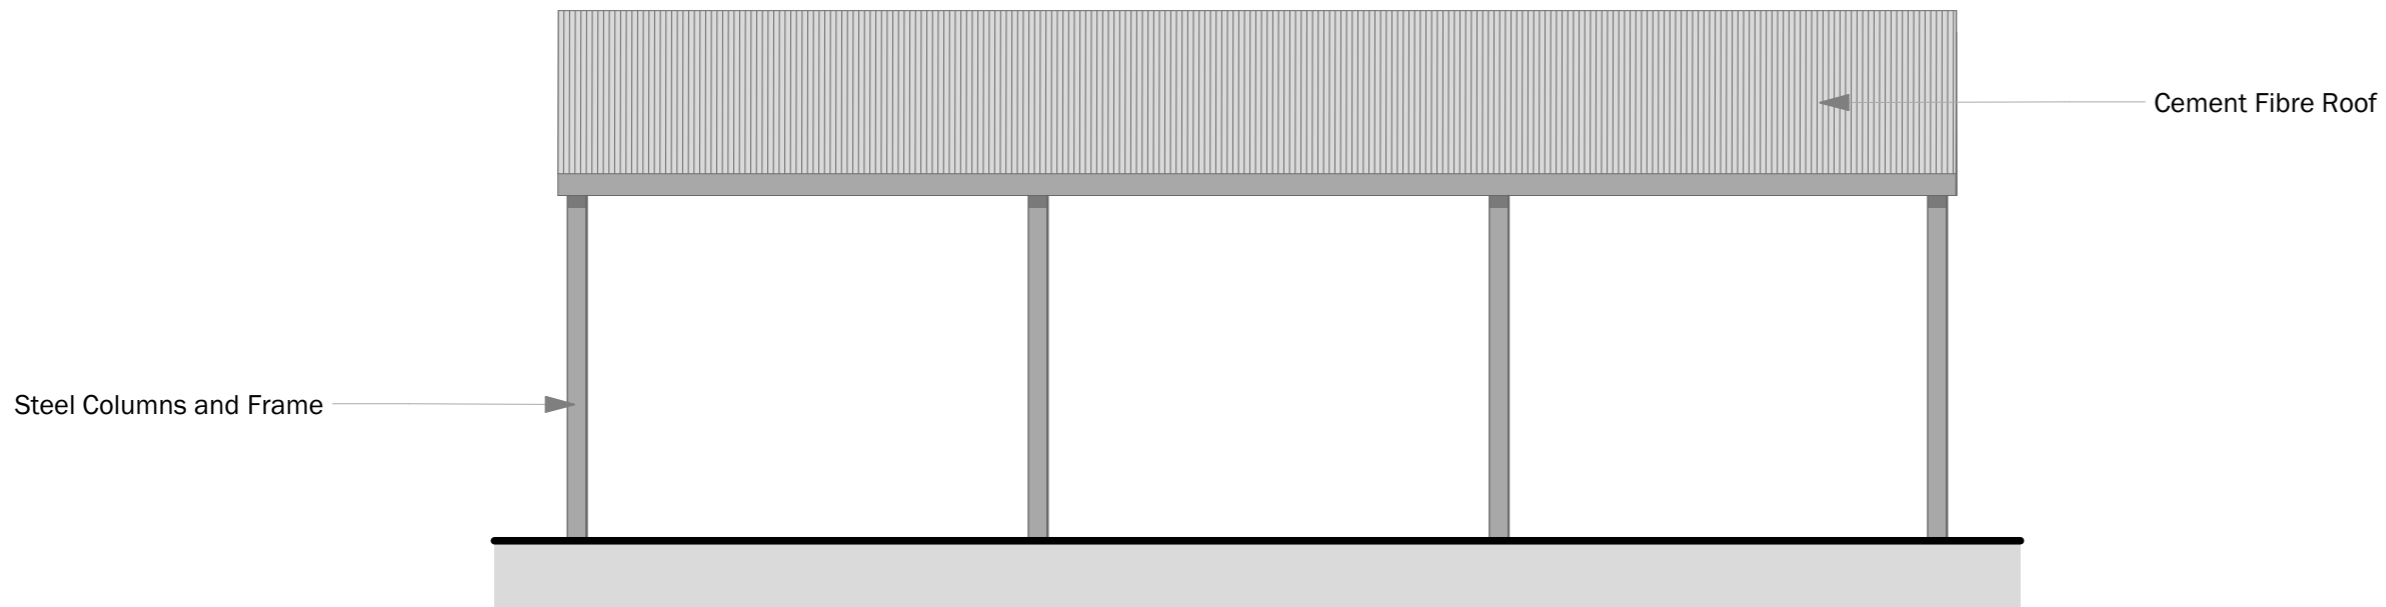

Side Elevation

 

client TW & KB Barker		
project Proposed Hay Store, Oaklands Farm, Wilby Eye		
drawing Proposed Elevations		
date May 21	scale 1:100	@ A3
drawn JDA	check ELG	

BROWN & CO
ARCHITECTURE + PLANNING
www.brown-co.com

Norwich 01603 629871 Brigg 01652 654833
 St Neots 01480 213811 Bambury 01295 273555
 Brown & Co Registered Office: The Atrium, St. George's Street, Norwich, Norfolk, NR3 1AB.
 Registration no: OC302092. Registered in England & Wales.

21	034420	110
----	--------	-----