




PROPOSED SECOND FLOOR




PROPOSED THIRD FLOOR

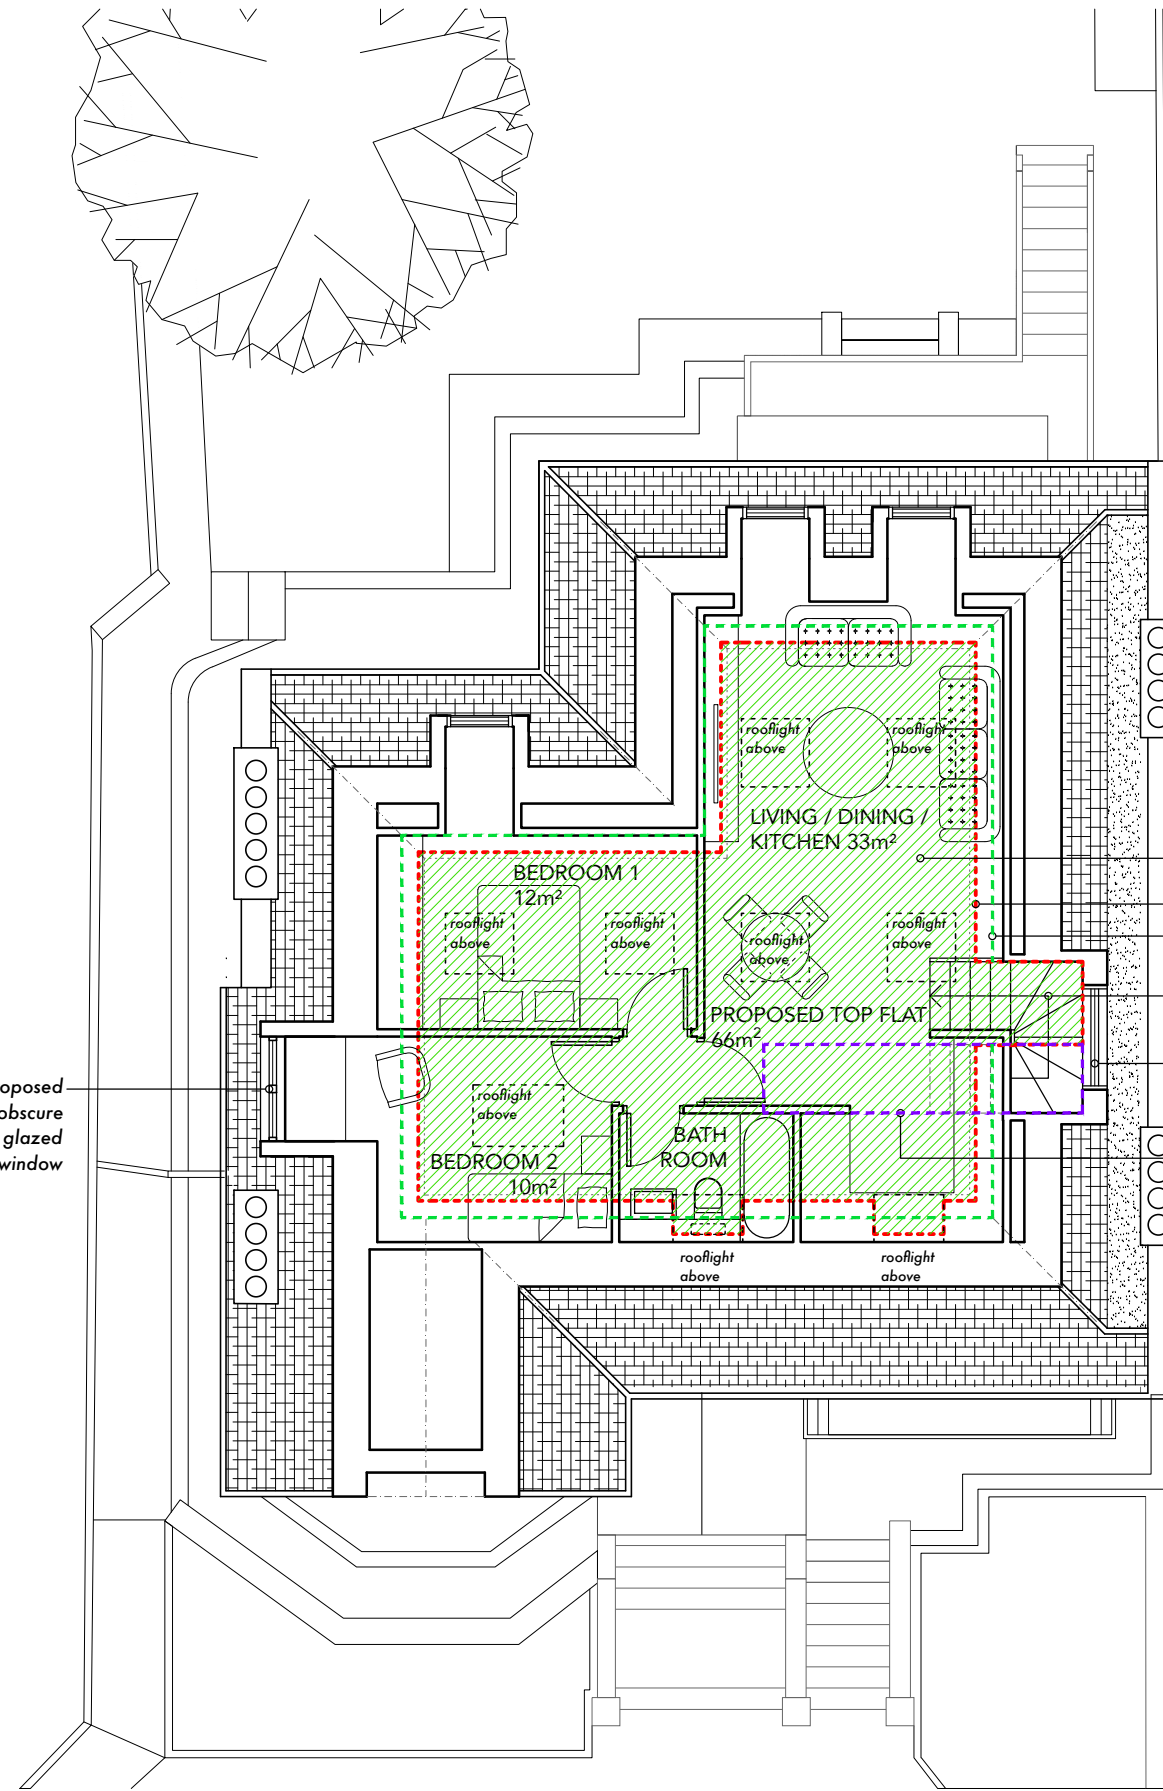

<small>DO NOT SCALE THIS DRAWING WRITTEN DIMENSIONS ONLY TO BE USED ALL DIMENSIONS ARE IN MILLIMETRES ALL DIMENSIONS TO BE VERIFIED ON SITE ANY INCONSISTENCIES TO BE REPORTED TO THE ARCHITECT IMMEDIATELY COPYRIGHT © PAD CONSULTANCY LTD</small>	<small>PROJECT NO. 5346</small> <small>FOR PLANNING PURPOSES ONLY</small>	<small>PAD Consultancy Ltd 4 Abbot's Place London NW6 4NP 020 7624 2243 www.pad.eu.com</small>		
	<small>34 Christchurch Avenue London NW6 7QR</small>	<small>TITLE PROPOSED SECOND AND THIRD FLOOR</small> <small>SCALE 1:100 (A3)</small>		<small>DRAWING NO. PR.01</small>

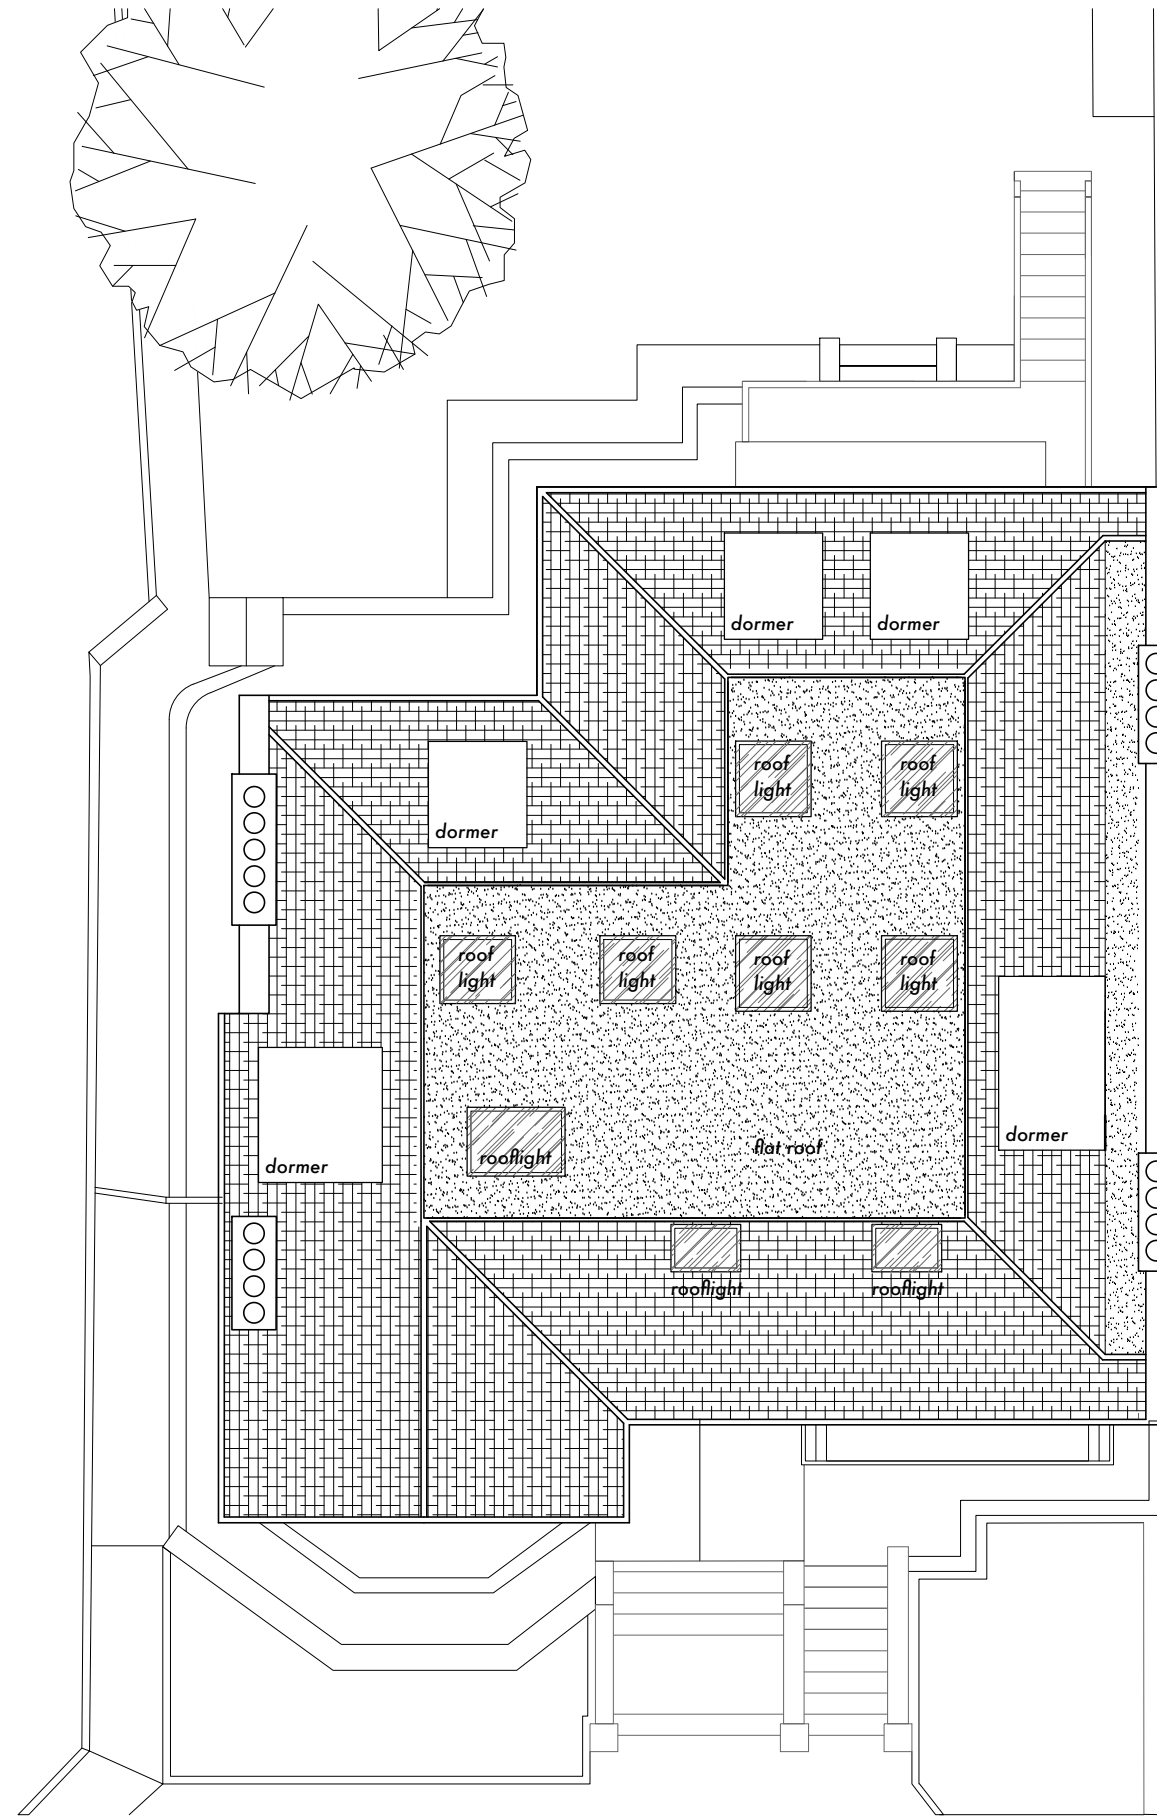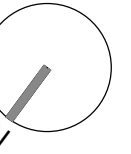

PROPOSED ROOF PLAN

 


<small>DO NOT SCALE THIS DRAWING WRITTEN DIMENSIONS ONLY TO BE USED ALL DIMENSIONS ARE IN MILLIMETRES ALL DIMENSIONS TO BE VERIFIED ON SITE ANY INCONSISTENCIES TO BE REPORTED TO THE ARCHITECT IMMEDIATELY COPYRIGHT © PAD CONSULTANCY LTD</small>	PROJECT NO. 5346	PAD Consultancy Ltd 4 Abbot's Place London NW6 4NP	020 7624 2243 www.pad.eu.com	PAD
	FOR PLANNING PURPOSES ONLY			
	34 Christchurch Avenue London NW6 7QR	TITLE PROPOSED ROOF PLAN	SCALE 1:100 (A3)	DRAWING NO. PR.02 REV -




PROPOSED FRONT ELEVATION




<small>DO NOT SCALE THIS DRAWING WRITTEN DIMENSIONS ONLY TO BE USED ALL DIMENSIONS ARE IN MILLIMETRES ALL DIMENSIONS TO BE VERIFIED ON SITE ANY INCONSISTENCIES TO BE REPORTED TO THE ARCHITECT IMMEDIATELY COPYRIGHT © PAD CONSULTANCY LTD</small>	<small>PROJECT NO.</small> 5346	<small>PAD Consultancy Ltd 4 Abbot's Place London NW6 4NP</small>	<small>020 7624 2243 www.pad.eu.com</small>	
	<small>FOR PLANNING PURPOSES ONLY</small>	<small>TITLE</small> PROPOSED FRONT ELEVATION	<small>SCALE</small> 1:100 (A3)	
	<small>34 Christchurch Avenue London NW6 7QR</small>			




PROPOSED REAR ELEVATION

 


<small>DO NOT SCALE THIS DRAWING WRITTEN DIMENSIONS ONLY TO BE USED ALL DIMENSIONS ARE IN MILLIMETRES ALL DIMENSIONS TO BE VERIFIED ON SITE ANY INCONSISTENCIES TO BE REPORTED TO THE ARCHITECT IMMEDIATELY COPYRIGHT © PAD CONSULTANCY LTD</small>	<small>PROJECT NO.</small> 5346	<small>PAD Consultancy Ltd 4 Abbot's Place London NW6 4NP</small>	<small>020 7624 2243 www.pad.eu.com</small>	
	<small>FOR PLANNING PURPOSES ONLY</small>	<small>TITLE</small> PROPOSED REAR ELEVATION	<small>SCALE</small> 1:100 (A3)	
	<small>34 Christchurch Avenue London NW6 7QR</small>			

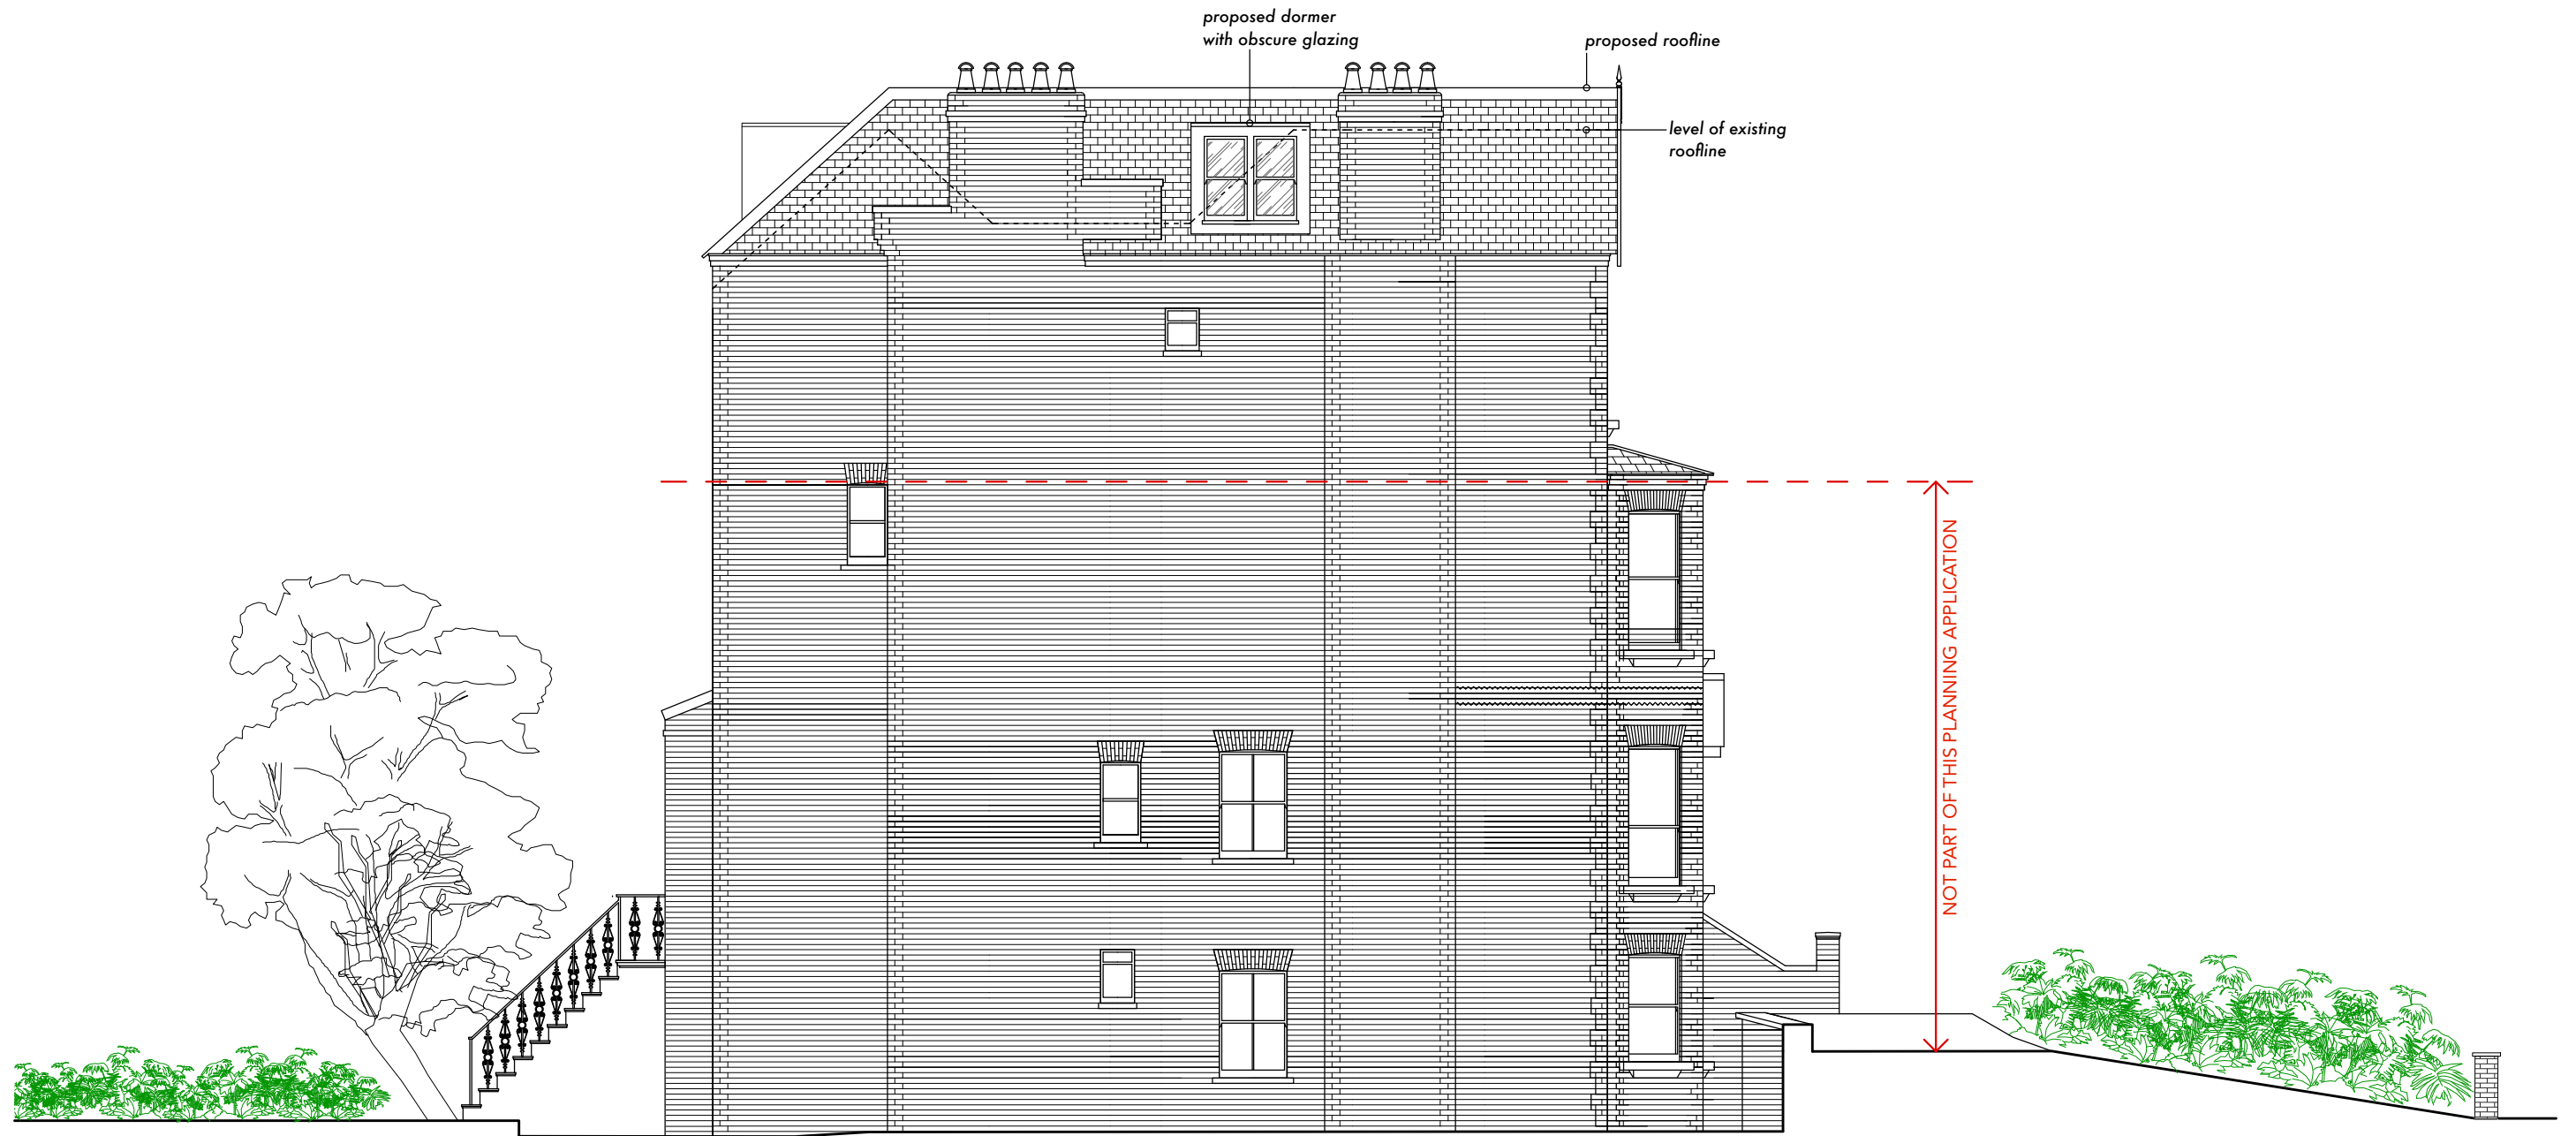


PROPOSED NORTH-EAST SIDE ELEVATION

 


<small>DO NOT SCALE THIS DRAWING WRITTEN DIMENSIONS ONLY TO BE USED ALL DIMENSIONS ARE IN MILLIMETRES ALL DIMENSIONS TO BE VERIFIED ON SITE ANY INCONSISTENCIES TO BE REPORTED TO THE ARCHITECT IMMEDIATELY COPYRIGHT © PAD CONSULTANCY LTD</small>	<small>PROJECT NO.</small> 5346	<small>PAD Consultancy Ltd 4 Abbot's Place London NW6 4NP</small>	<small>020 7624 2243 www.pad.eu.com</small>	
	<small>FOR PLANNING PURPOSES ONLY</small>	<small>TITLE</small> PROPOSED NORTH-EAST SIDE ELEVATION	<small>SCALE</small> 1:100 (A3)	
	<small>34 Christchurch Avenue London NW6 7QR</small>			

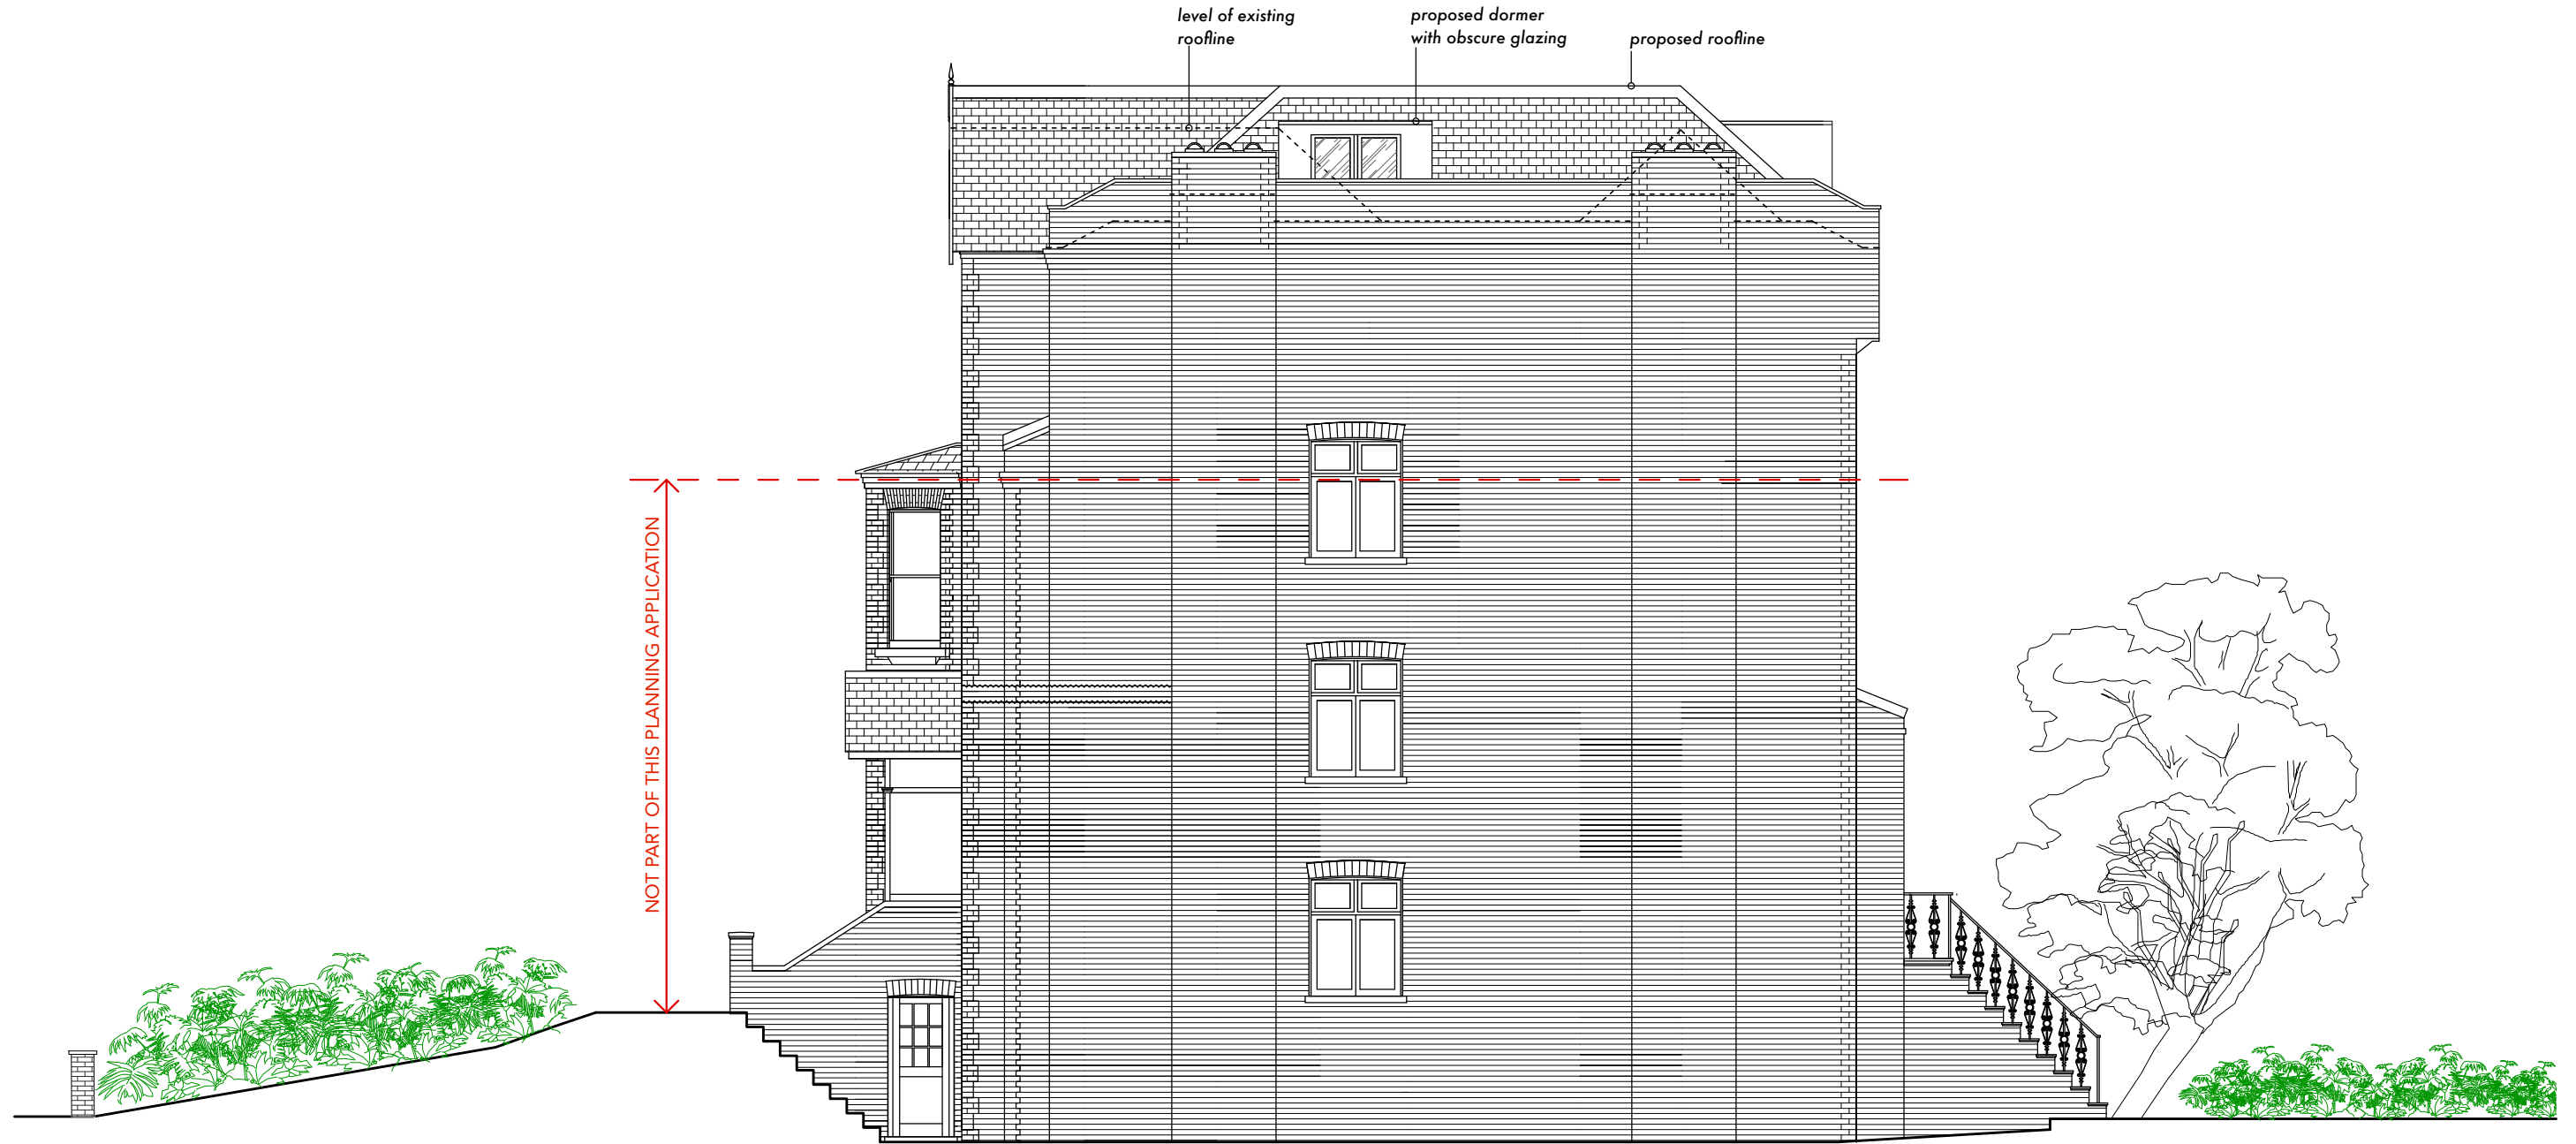


PROPOSED SOUTH-WEST SIDE ELEVATION

 

<small>DO NOT SCALE THIS DRAWING WRITTEN DIMENSIONS ONLY TO BE USED ALL DIMENSIONS ARE IN MILLIMETRES ALL DIMENSIONS TO BE VERIFIED ON SITE ANY INCONSISTENCIES TO BE REPORTED TO THE ARCHITECT IMMEDIATELY COPYRIGHT © PAD CONSULTANCY LTD</small>	<small>PROJECT NO.</small> 5346	<small>PAD Consultancy Ltd 4 Abbot's Place London NW6 4NP</small>	<small>020 7624 2243 www.pad.eu.com</small>	
	<small>FOR PLANNING PURPOSES ONLY</small>	<small>TITLE</small> PROPOSED SOUTH-WEST SIDE ELEVATION	<small>SCALE</small> 1:100 (A3)	
<small>34 Christchurch Avenue London NW6 7QR</small>				

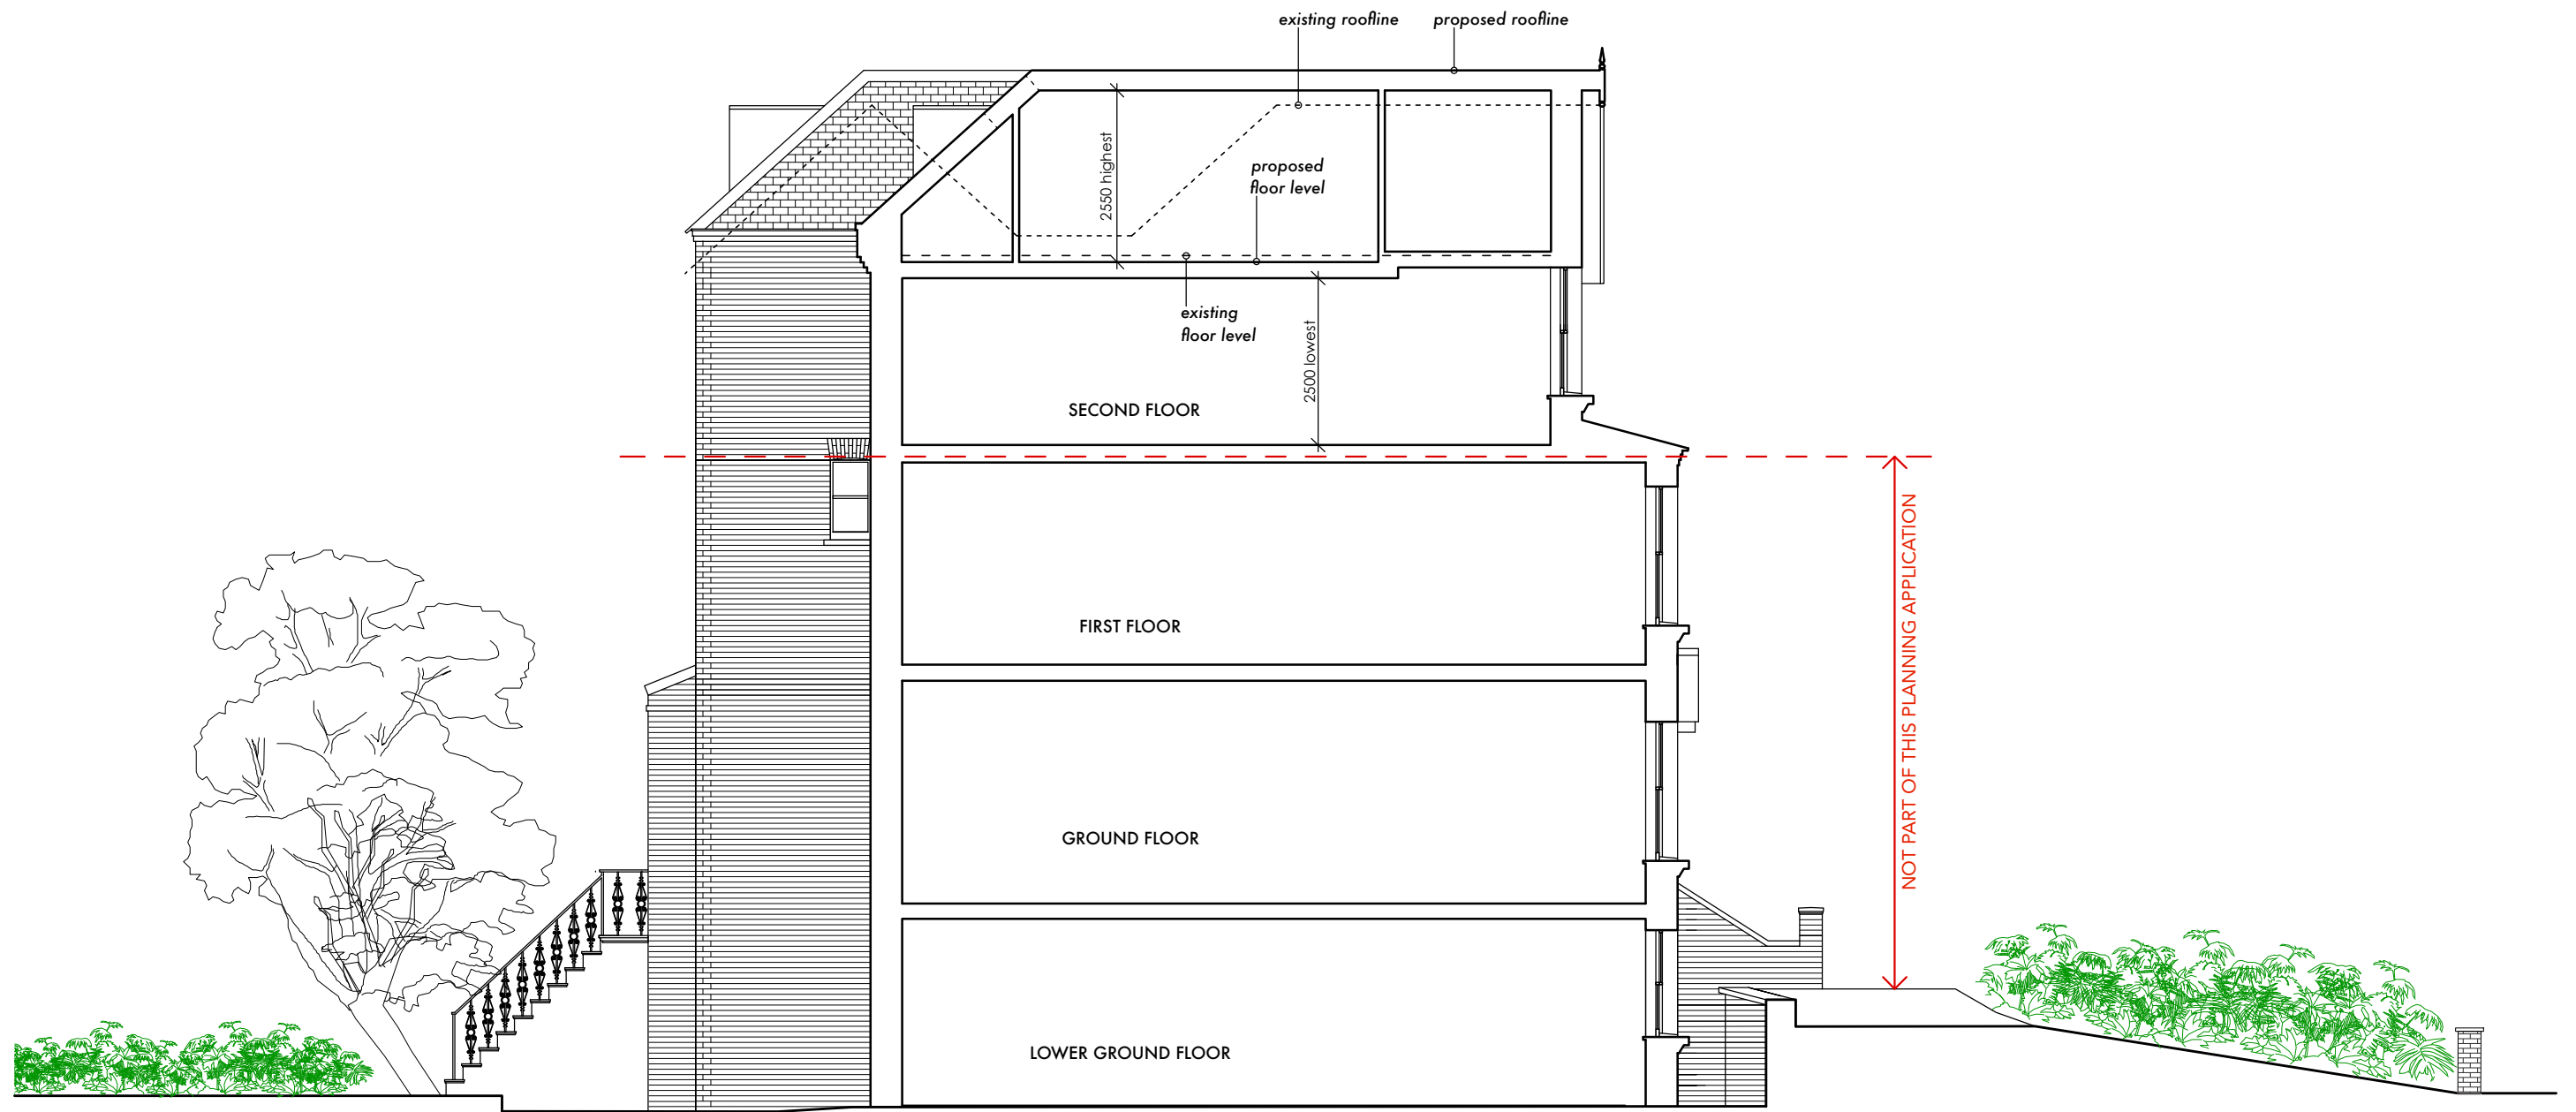

PROPOSED SECTION AA

 

<small>DO NOT SCALE THIS DRAWING WRITTEN DIMENSIONS ONLY TO BE USED ALL DIMENSIONS ARE IN MILLIMETRES ALL DIMENSIONS TO BE VERIFIED ON SITE ANY INCONSISTENCIES TO BE REPORTED TO THE ARCHITECT IMMEDIATELY COPYRIGHT © PAD CONSULTANCY LTD</small>	<small>PROJECT NO.</small> 5346	<small>PAD Consultancy Ltd 4 Abbot's Place London NW6 4NP</small>	<small>020 7624 2243 www.pad.eu.com</small>	
	<small>FOR PLANNING PURPOSES ONLY</small>	<small>TITLE</small> PROPOSED SECTION A-A	<small>SCALE</small> 1:100 (A3)	
	<small>34 Christchurch Avenue London NW6 7QR</small>			