




RevNo	Revision note

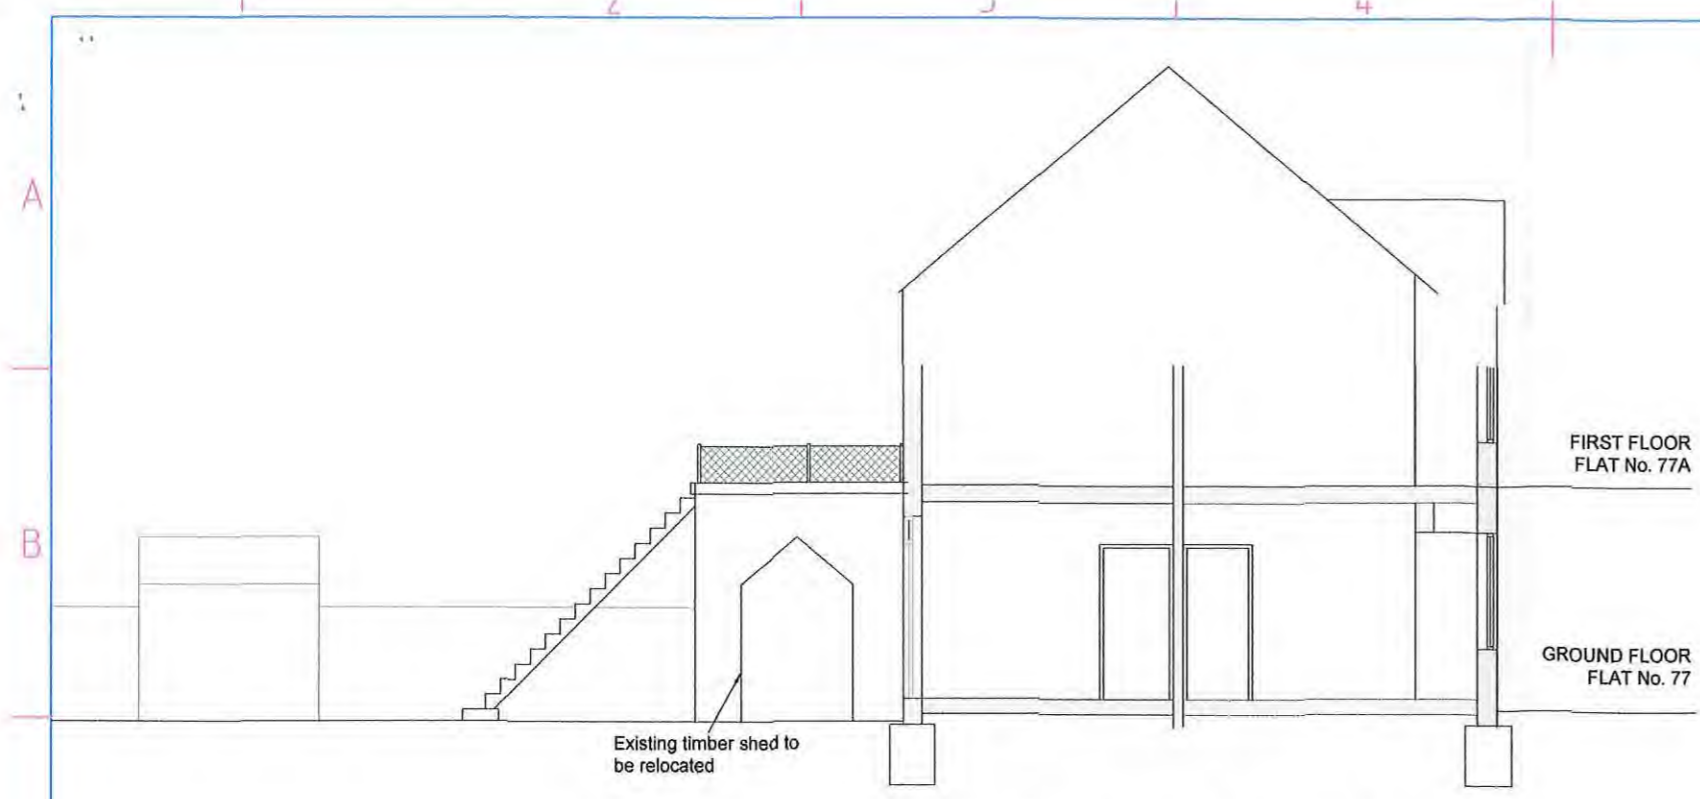

EXISTING SECTION A-A

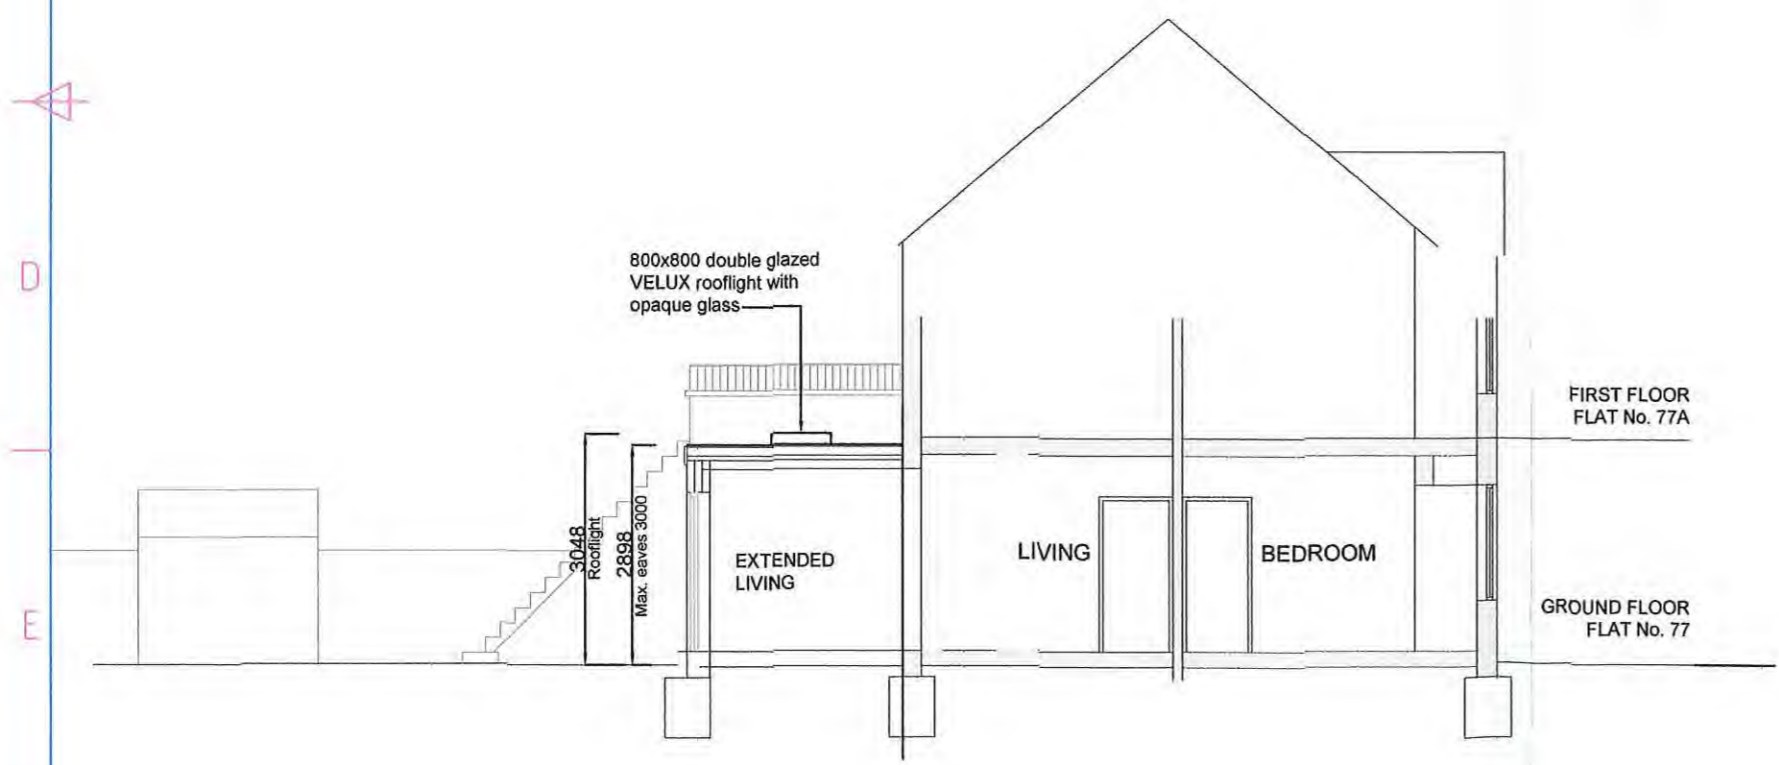

PROPOSED SECTION A-A

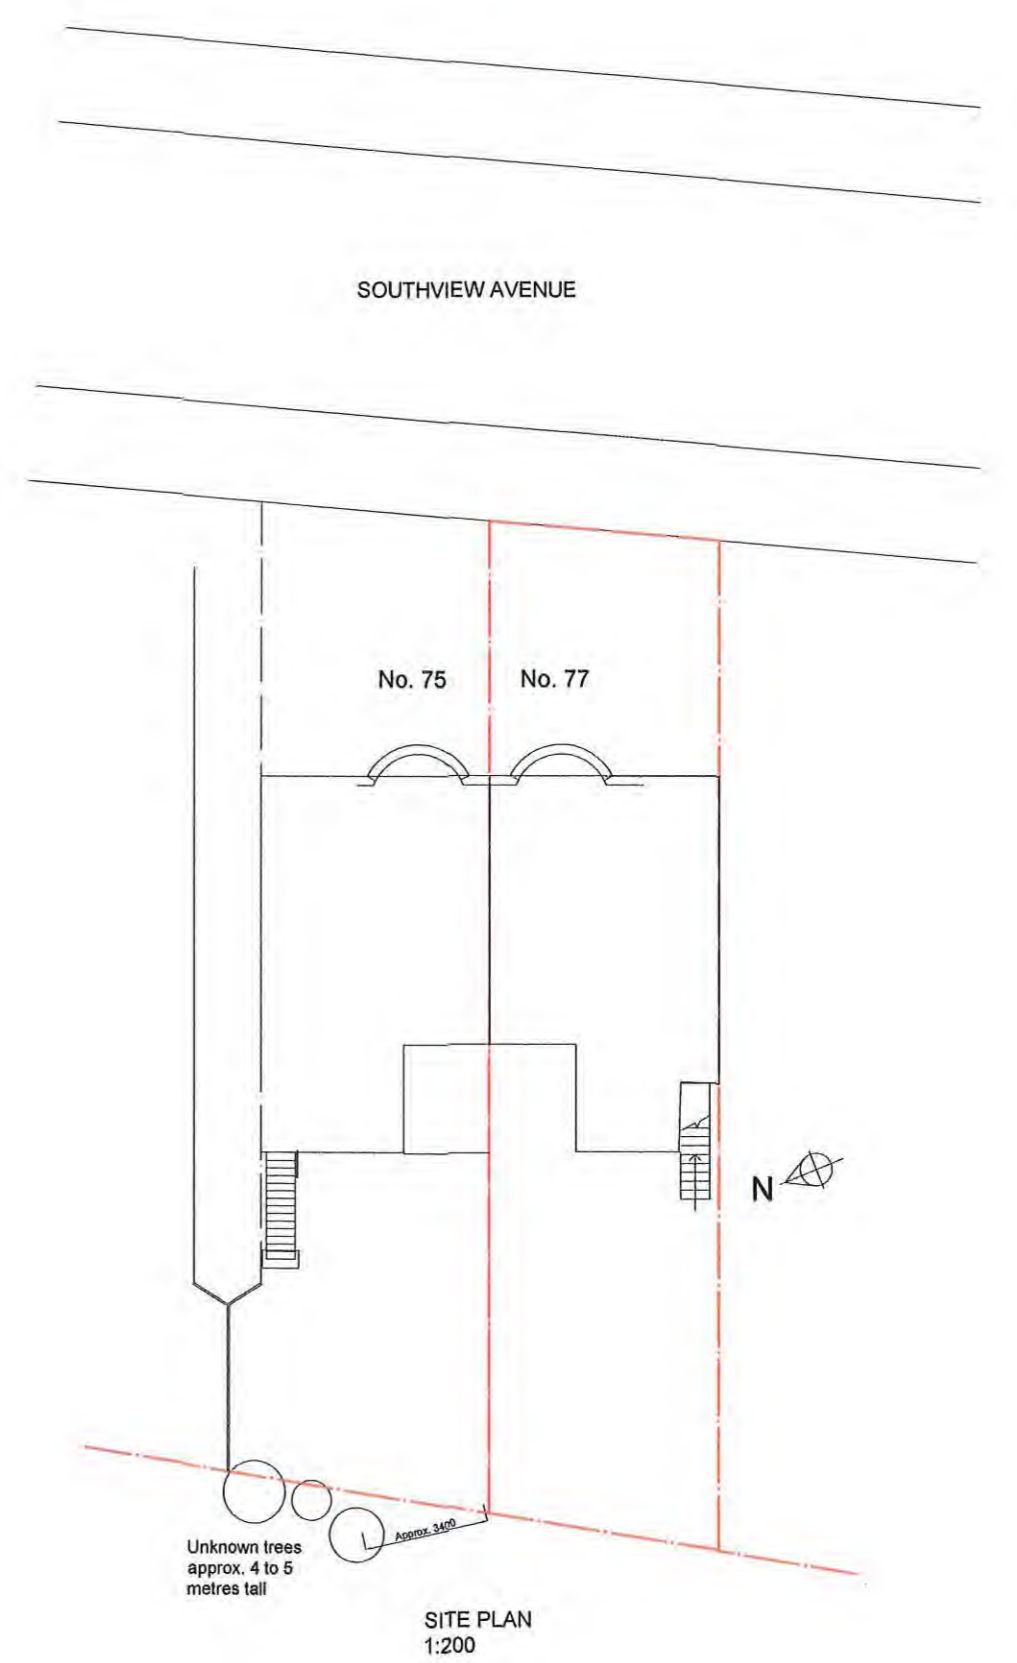

SITE PLAN 1:200

		Date 05.05.2021	Scale 1:100 & 1:200
PROPOSED EXTENSIONS TO No. 75, SOUTHVIEW AVENUE NEASDEN NW10 1RJ		EXISTING AND PROPOSED SECTIONS AND SITE PLAN	
DRAWING No. 75/101			