




EXISTING REAR ELEVATION
SCALE 1:50

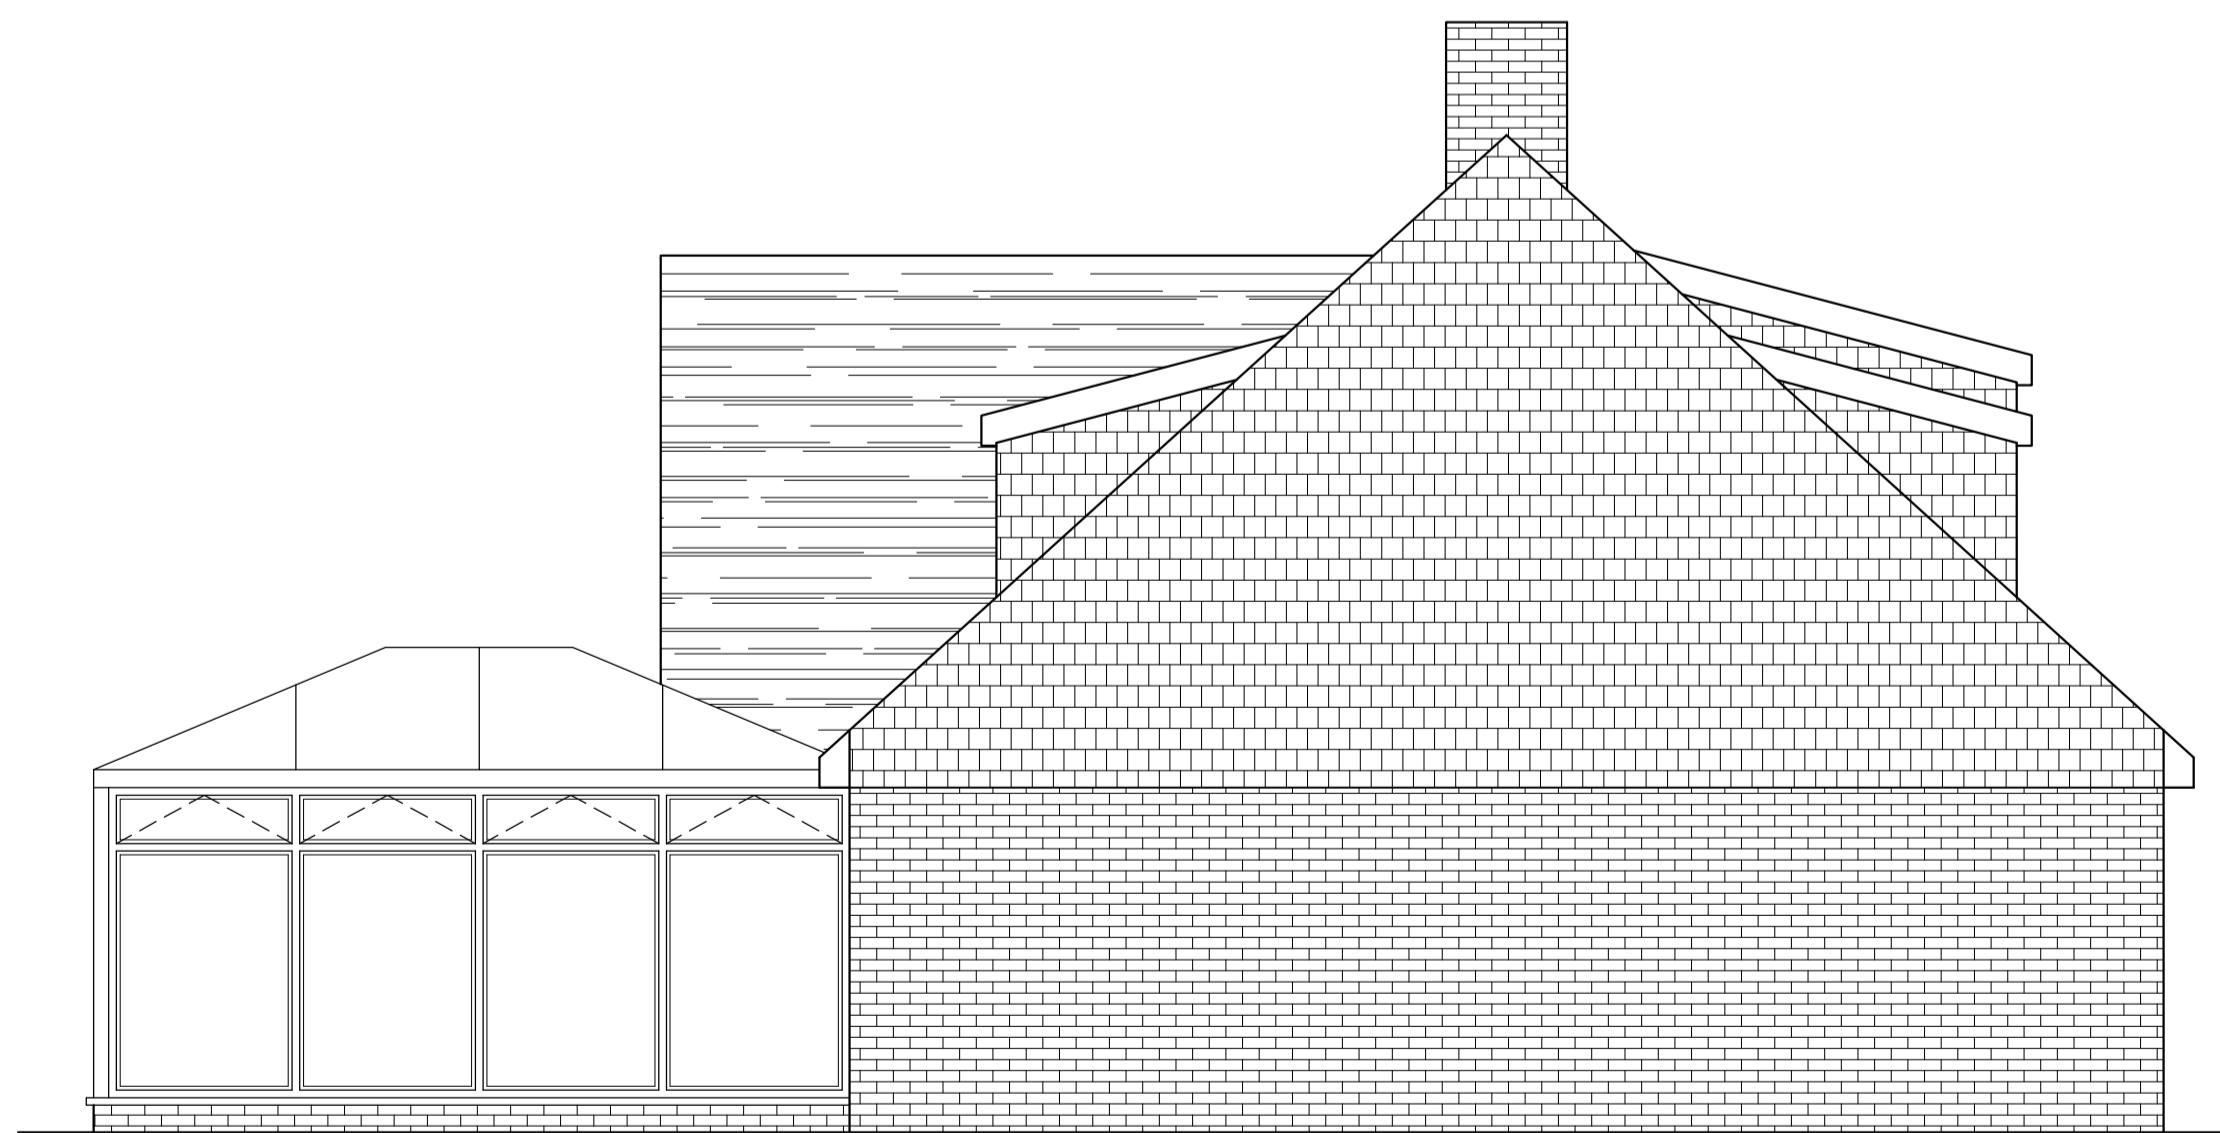

EXISTING SIDE ELEVATION A
SCALE 1:50

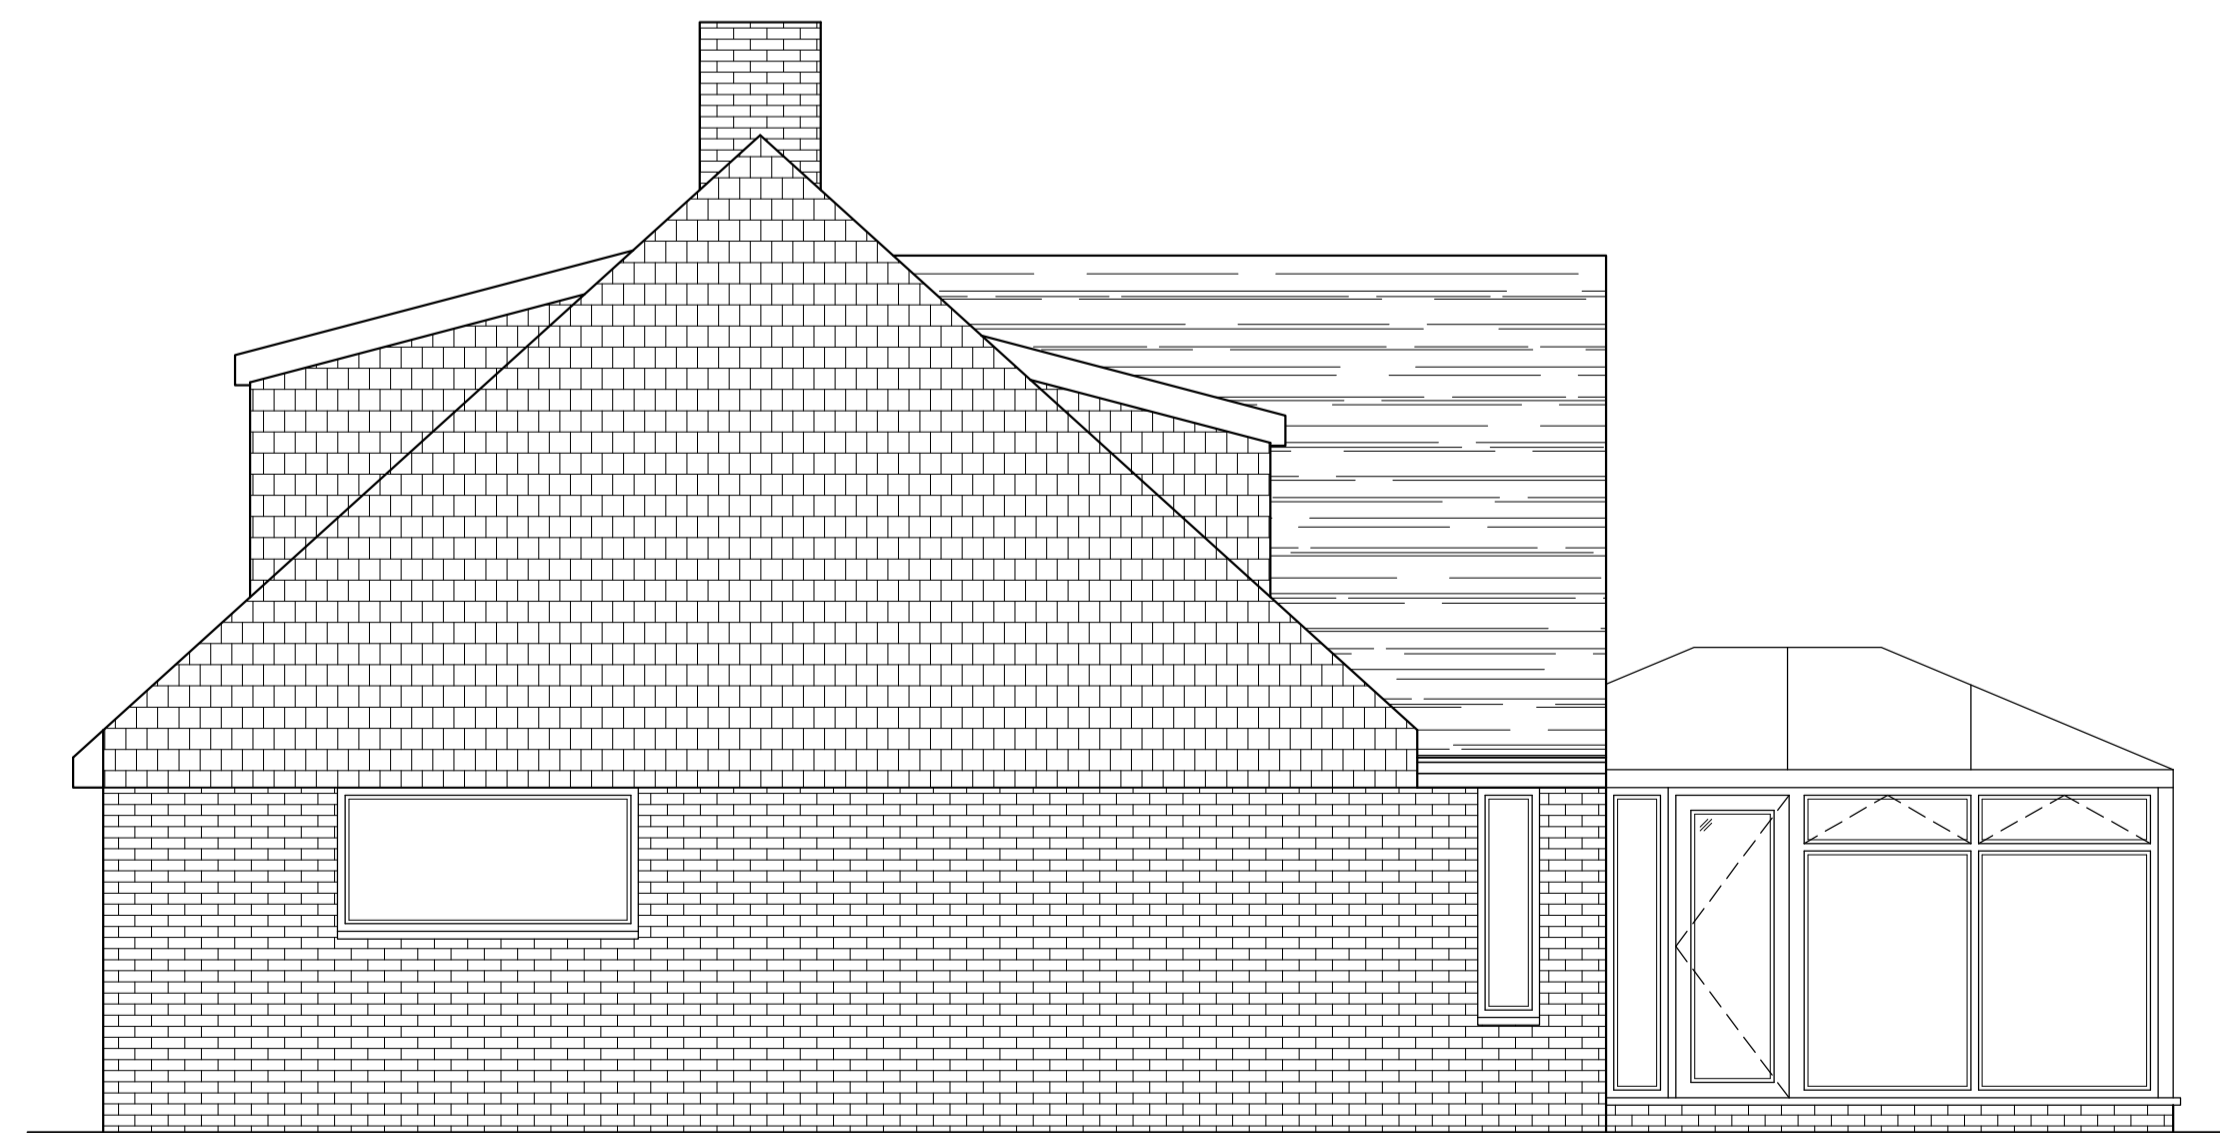

EXISTING SIDE ELEVATION B
SCALE 1:50

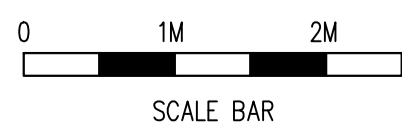

Rev	Date	By	Chk	Revisions

Client
MR & MRS ANDY GIBB

Job Title
SINGLE STOREY REAR EXTENSION
AT LITTLEFIELD
CHURCH ROAD
WEST PECKHAM
MAIDSTONE KENT ME18 5JL

ARCHITECTURAL CONSULTANTS

ANDERSON NORTH LIMITED
43 Lambourne Drive
Kings Hill, West Malling
Kent ME19 4FN
Tel: 01732 522 455
Mob: 07957 627 440

Scale AS SHOWN @ A1 Date 22/04/21

Drawing Title
EXISTING ELEVATIONS

Drawing No. LITTLEFIELD-02 Rev. A